
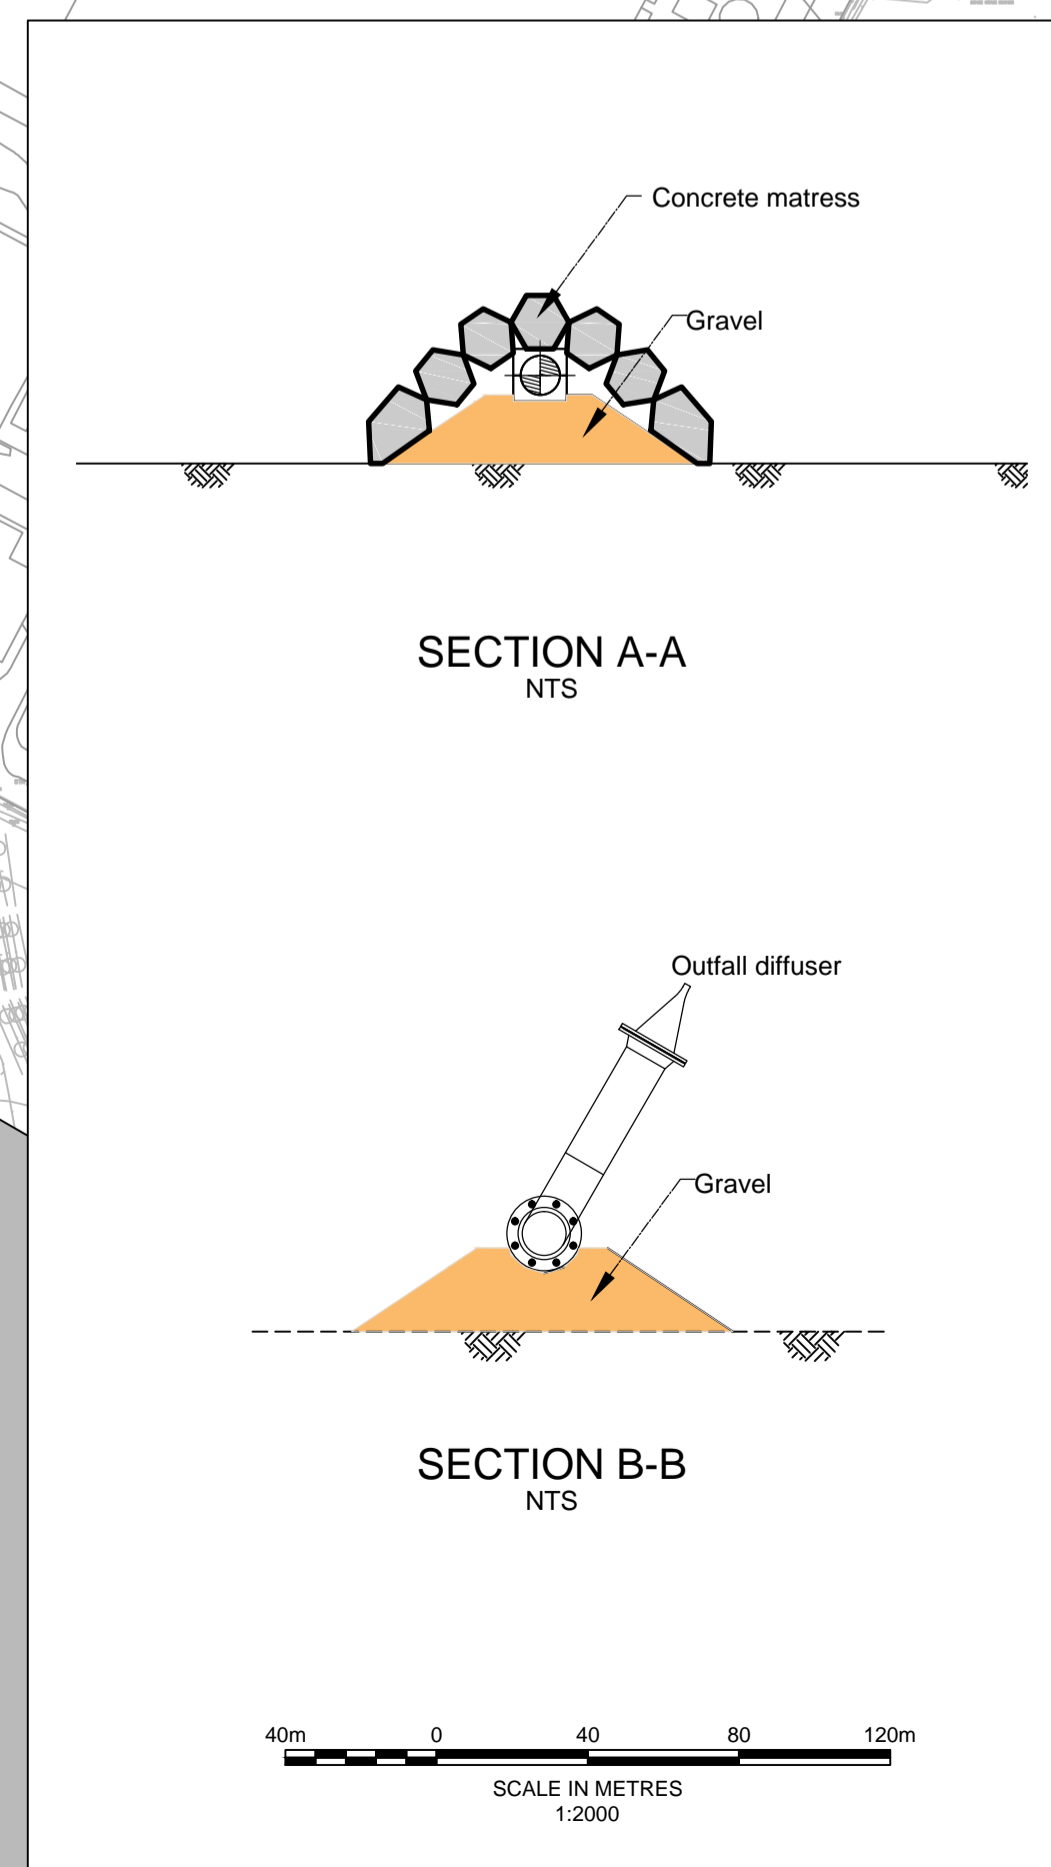


**GENERAL LEGEND**

SEAWATER	REVETMENT SLOPE
RECLAIMED GROUND	CONCRETE / STEEL
BREAKWATER / ROCK	SEABED / GROUND
GRAVEL	MEAN HIGH WATER SPRINGS
	CONSTRUCTION ENVELOPE

- NOTES**
1. ALL DIMENSIONS ARE IN MILLIMETRES UNLESS STATED OTHERWISE.
  2. ALL LEVELS ARE IN METRES AOD UNLESS STATED OTHERWISE.
  3. ALL DIMENSIONS ARE APPROXIMATE.
  4. LOCATION OF PROPOSED CONSTRUCTION SITE CABINS AS INDICATED ON HORIZON DRAFT SITE SEWAGE DRAINAGE PLAN.
  5. ALL GRAVITY SEWERS 150mm DIAMETER.

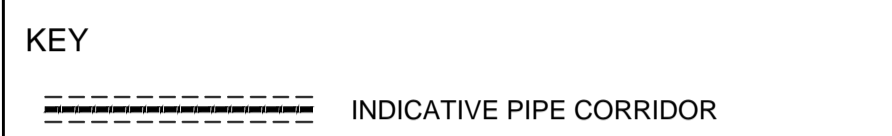

2.0	MARCH 2016	MARINE LICENCE SUBMISSION	HNPWL	HNPWL	HNPWL
Rev	Rev. Date	Purpose of revision	Drawn	Checked	Approved

**HORIZON**  
NUCLEAR POWER

Sunrise House, 1420 Charlton Court, Gloucester Business Park, Gloucester, GL3 4AE, UK  
Freephone: 0845 300 6816 Email: info@horizonnuclearpower.com

Project  
**WYLFA NEWYDD  
MARINE LICENCE**

Drawing Title  
**TEMPORARY WASTE WATER  
DRAINAGE OUTFALL**

Security Status  
**NOT PROTECTIVELY MARKED**

Scale	AS SHOWN @A1	Sheet(s) 1 of 1
Drawing Number	<b>WN0907-HZCON-LAP-DRG-00023</b>	Rev <b>2.0</b>

© Copyright Horizon Nuclear Power Wylfa Limited. Not to be reproduced (in full or part) without prior permission of Horizon Nuclear Power Wylfa Limited.

Reproduced from Ordnance Survey mapping with the permission of the Controller of Her Majesty's Stationery Office © Crown copyright. Unauthorised reproduction infringes Crown copyright and may lead to prosecution or civil proceedings. Ordnance Survey Licence number 100051118.