


SECTION A-A (00010)
SCALE 1:100

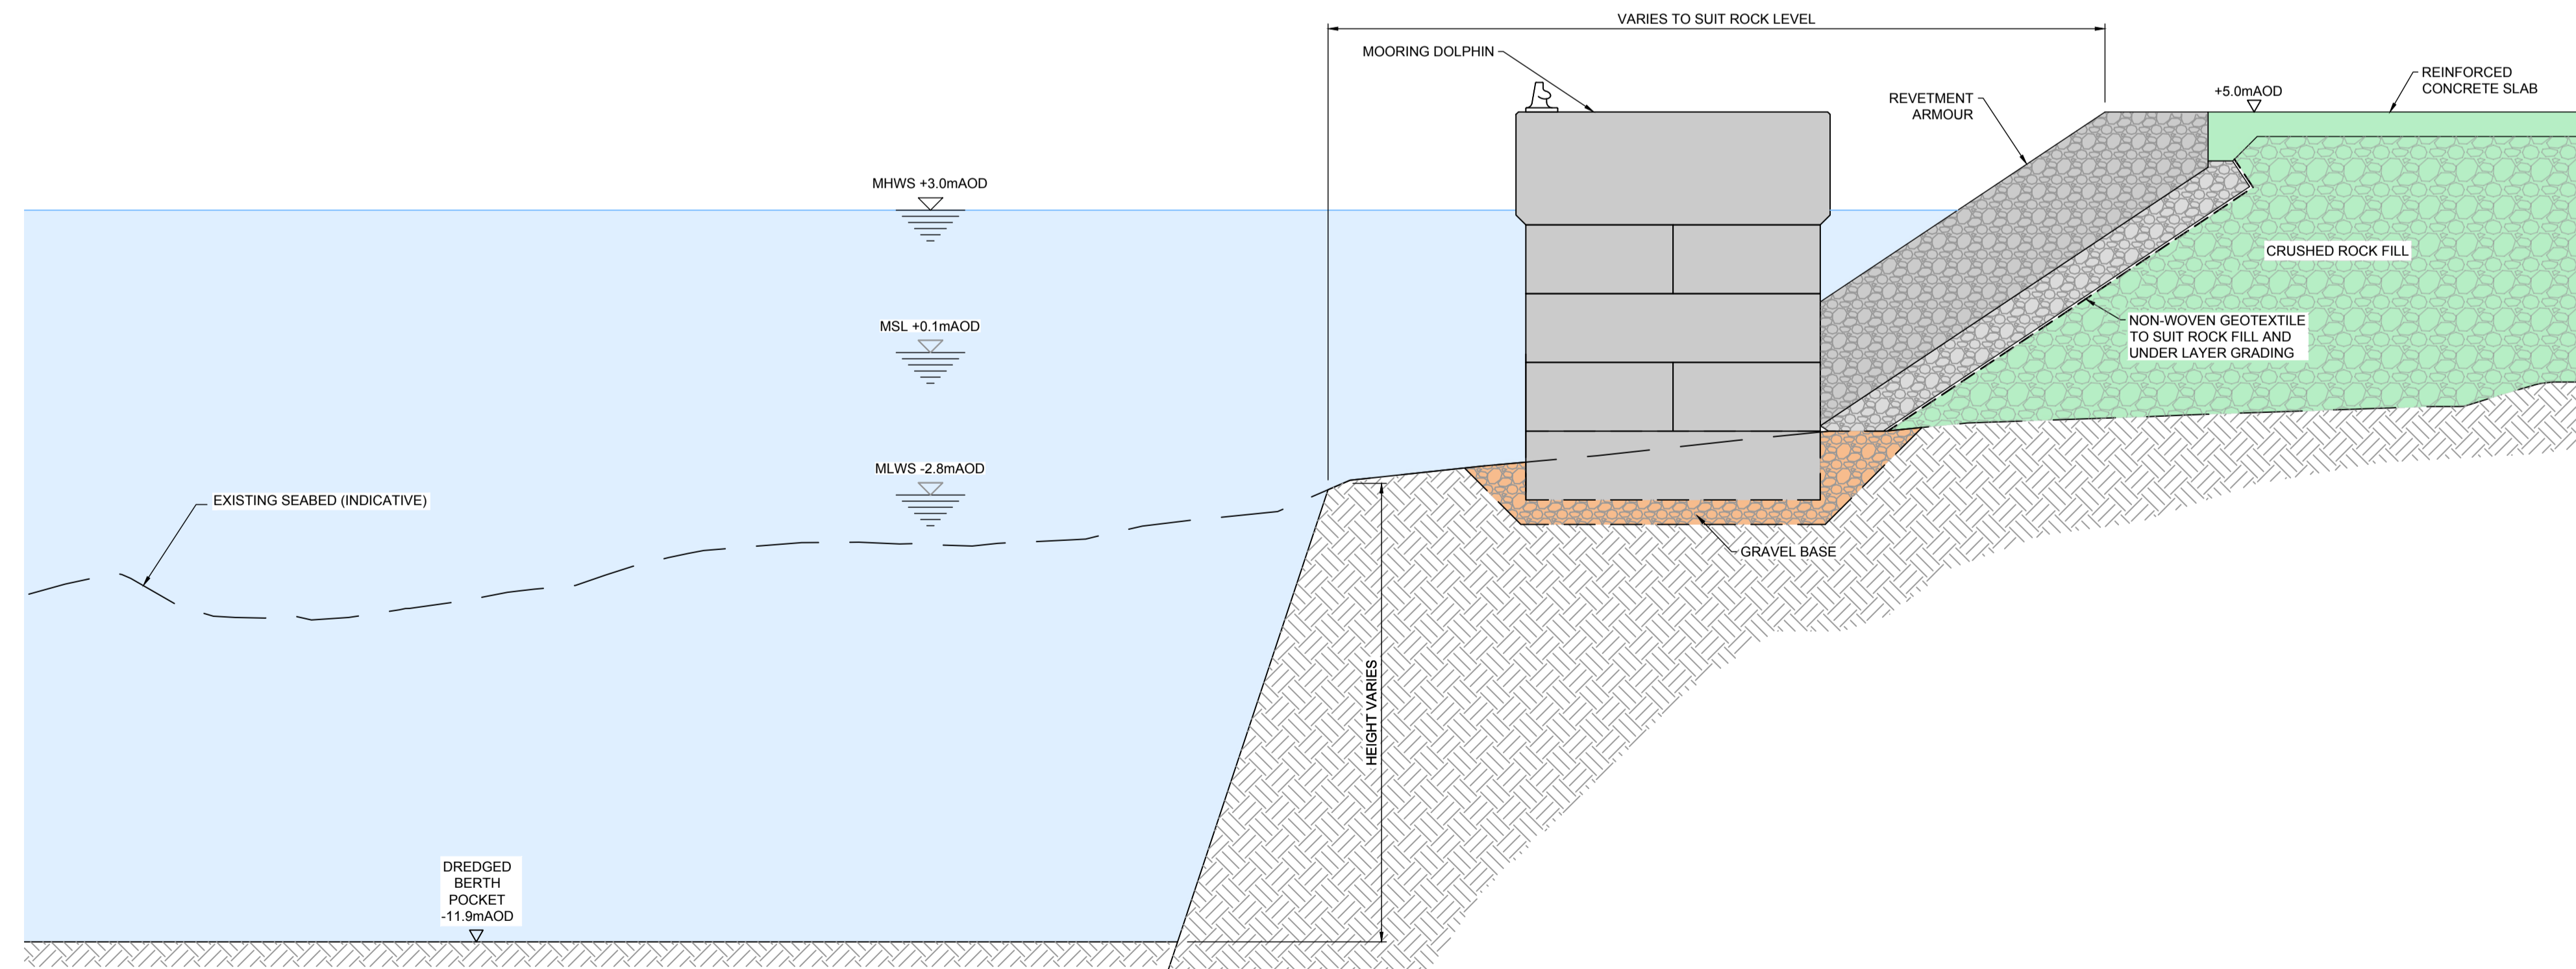

SECTION B-B (00010)
SCALE 1:100

GENERAL LEGEND

SEAWATER	REVETMENT SLOPE
RECLAIMED GROUND	CONCRETE / STEEL
BREAKWATER / ROCK	SEABED / GROUND
GRAVEL	MEAN HIGH WATER SPRINGS
	CONSTRUCTION ENVELOPE

- NOTES**
- REFER TO DRAWING WN0907-HZCON-LAP-DRG-00001 FOR GENERAL NOTES AND DRAWING STANDARDS.
 - ALL DIMENSIONS ARE IN MILLIMETRES UNLESS NOTED OTHERWISE.
 - ALL LEVELS ARE IN METRES RELATIVE TO ORDANCE DATUM UNLESS NOTED OTHERWISE.

2.0	MARCH 2018	MARINE LICENCE SUBMISSION	HNPWL	HNPWL	HNPWL
Rev	Rev. Date	Purpose of revision	Drawn	Checked	Approved

HORIZON
NUCLEAR POWER

Sunrise House, 1420 Charlton Court, Gloucester Business Park, Gloucester, GL3 4AE, UK
Freephone: 0845 300 6816 Email: info@horizonnuclearpower.com

Project
**WYLFA NEWYDD
MARINE LICENCE**

Drawing Title
**BULK QUAY REVETMENT
TYPICAL SECTIONS**

Security Status
NOT PROTECTIVELY MARKED

Scale
1:100@A1 Sheet(s) 1 of 1

Drawing Number
WN0907-HZCON-LAP-DRG-00019 Rev
2.0

© Copyright Horizon Nuclear Power Wylfa Limited. Not to be reproduced (in full or part) without prior permission of Horizon Nuclear Power Wylfa Limited.

