


PLAN  
SCALE 1:500

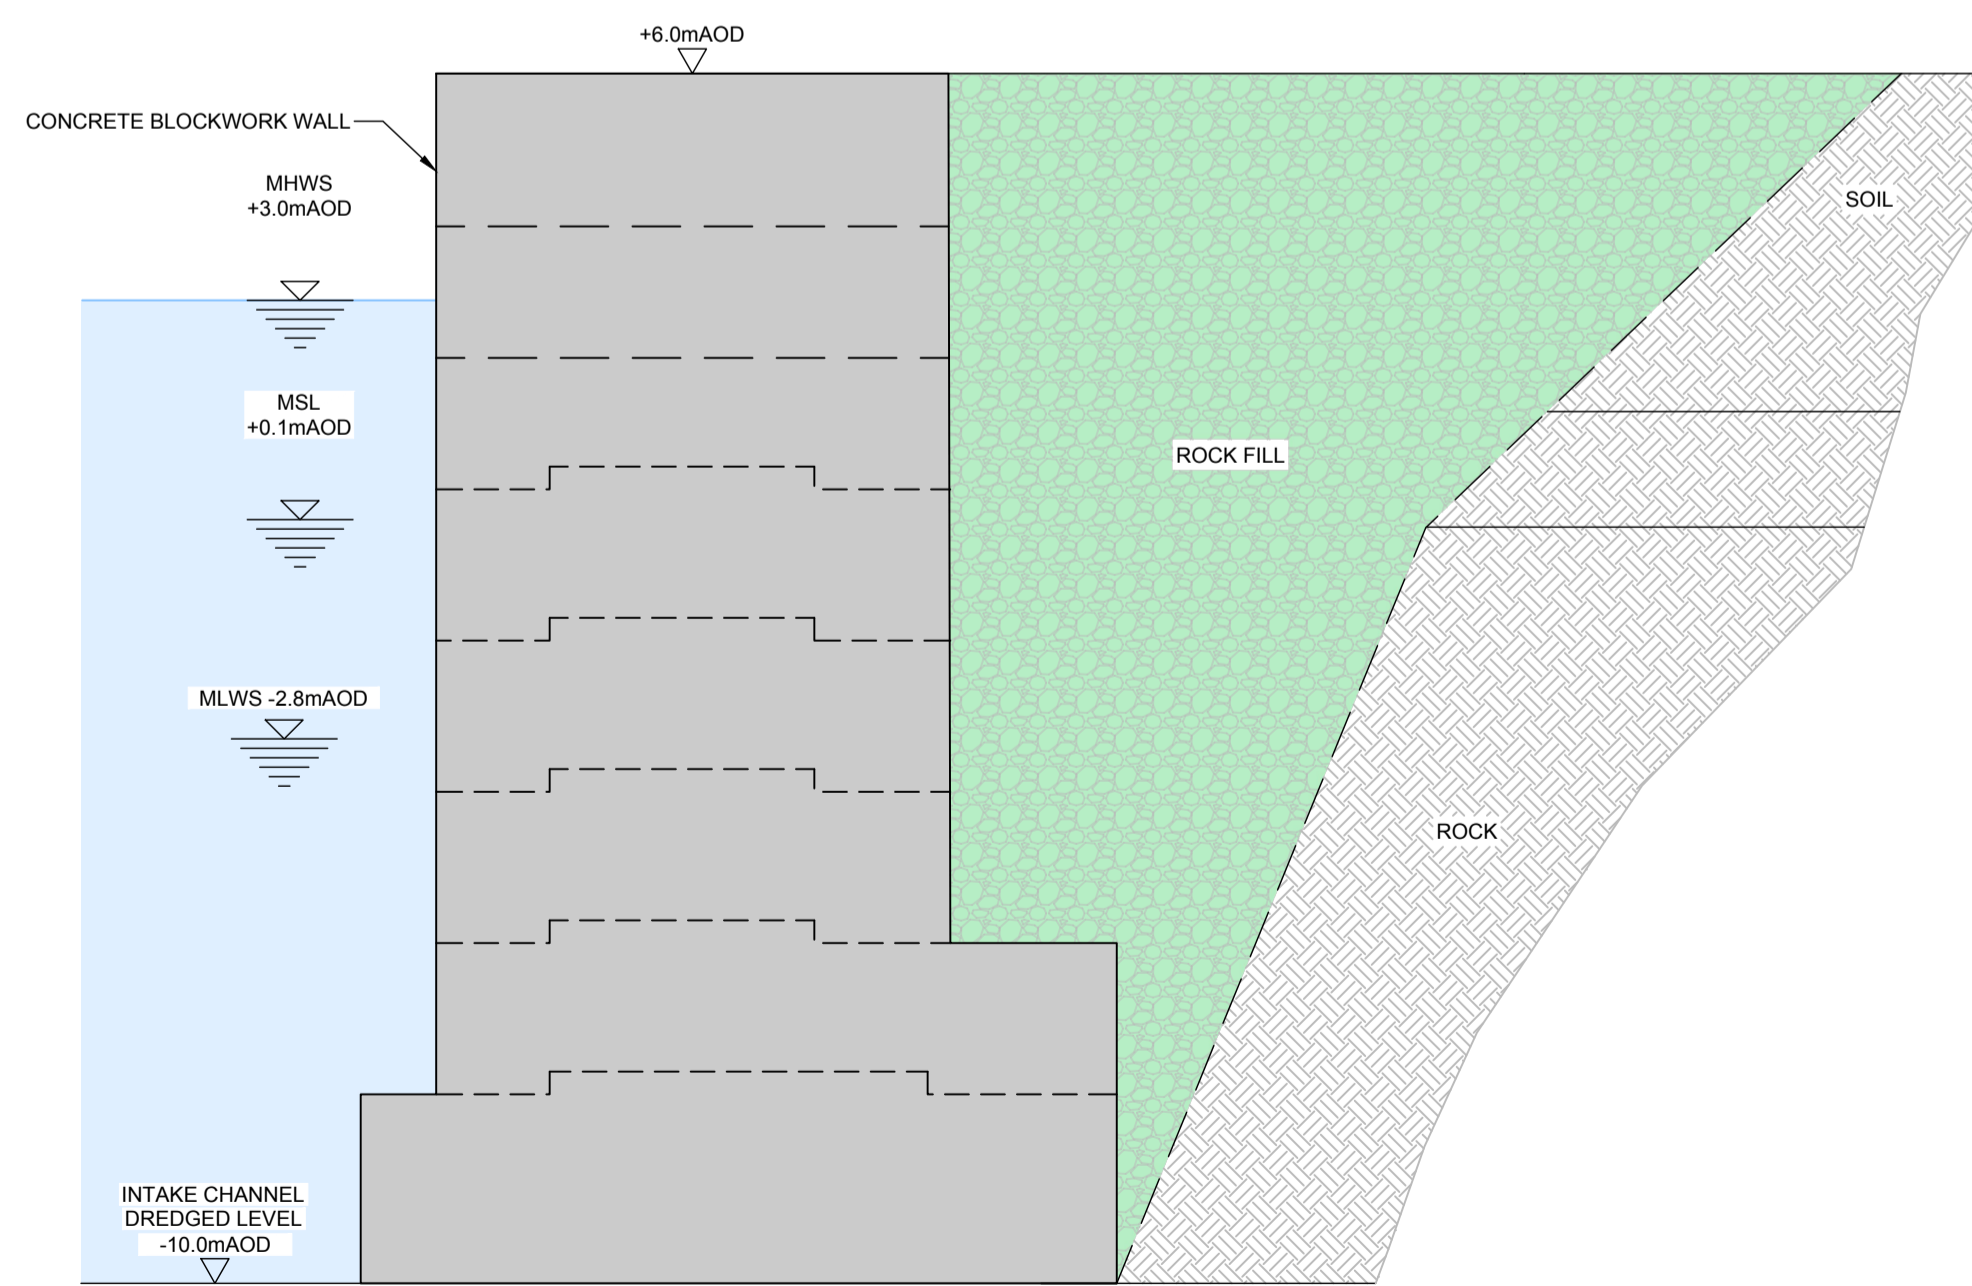


SECTION A-A  
SCALE 1:100

GENERAL LEGEND

SEAWATER	RECLAIMED GROUND	BREAKWATER / ROCK	GRAVEL	REVETMENT SLOPE	CONCRETE / STEEL	SEABED / GROUND	MEAN HIGH WATER SPRINGS	CONSTRUCTION ENVELOPE
----------	------------------	-------------------	--------	-----------------	------------------	-----------------	-------------------------	-----------------------

- NOTES
- REFER TO DRAWING WN0907-HZCON-LAP-DRG-00001 FOR GENERAL NOTES AND DRAWING STANDARDS.
  - ALL DIMENSIONS ARE IN MILLIMETRES UNLESS NOTED OTHERWISE.
  - ALL LEVELS ARE IN METRES RELATIVE TO ORDNANCE DATUM UNLESS NOTED OTHERWISE.
  - STRATIGRAPHY SHOWN IS INDICATIVE.

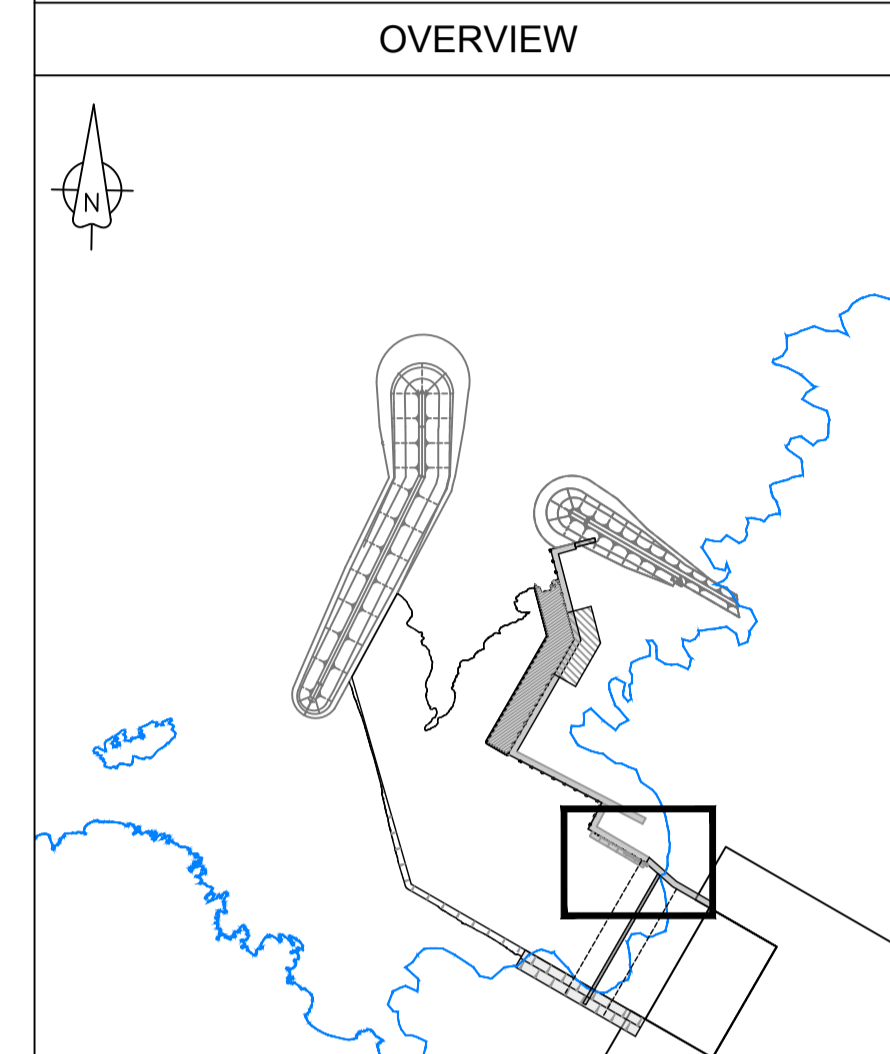

KEY PLAN  
(not to scale)

2.0	MARCH 2018	MARINE LICENCE SUBMISSION	HNPWL	HNPWL	HNPWL
Rev	Rev. Date	Purpose of revision	Drawn	Checked	Approved

**HORIZON**  
NUCLEAR POWER

Sunrise House, 1420 Charlton Court, Gloucester Business Park, Gloucester, GL3 4AE, UK  
Freephone: 0845 300 6816 Email: info@horizonnuclearpower.com

Project  
**WYLFA NEWYDD  
MARINE LICENCE**

Drawing Title  
**COOLING WATER INTAKE CHANNEL  
NORTH WING WALL  
GENERAL ARRANGEMENT  
AND TYPICAL SECTIONS**

Security Status  
**NOT PROTECTIVELY MARKED**

Scale AS SHOWN@A1 Sheet(s) 1 of 1

Drawing Number  
**WN0907-HZCON-LAP-DRG-00021** Rev  
**2.0**

© Copyright Horizon Nuclear Power Wylfa Limited. Not to be reproduced (in full or part) without prior permission of Horizon Nuclear Power Wylfa Limited.

