


SECTION A-A
NTS

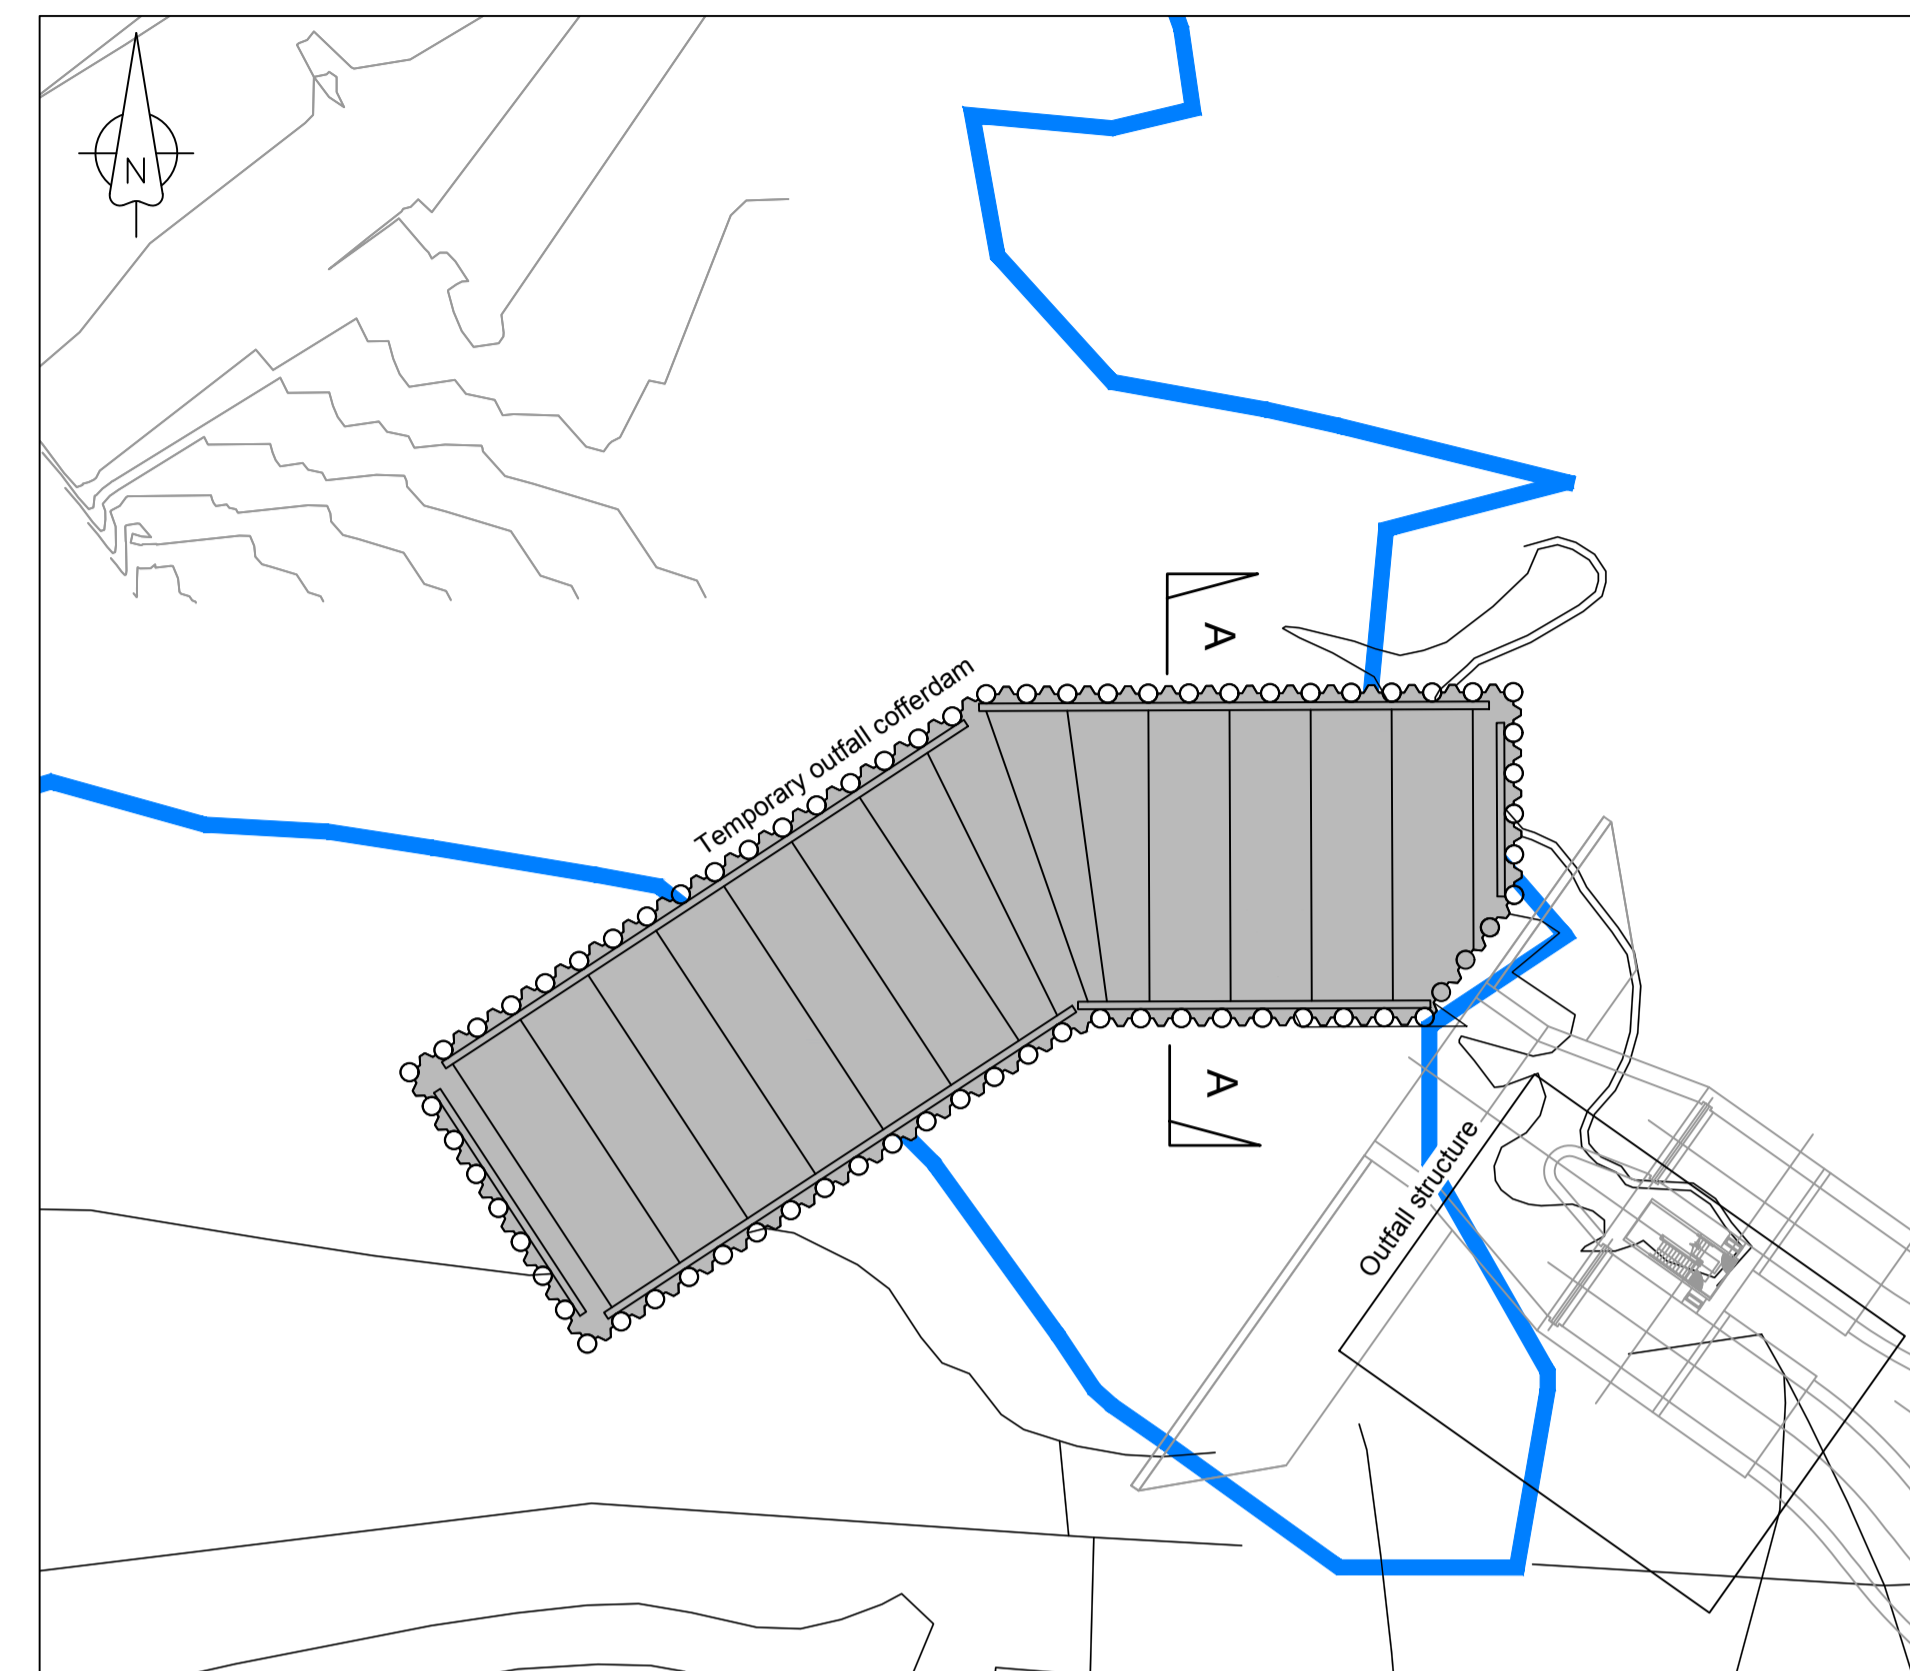

PLAN
SCALE 1:500

GENERAL LEGEND

- SEAWATER
- RECLAIMED GROUND
- BREAKWATER / ROCK
- GRAVEL
- REVETMENT SLOPE
- CONCRETE / STEEL
- SEABED / GROUND
- MEAN HIGH WATER SPRINGS
- CONSTRUCTION ENVELOPE


NOTES

1. REFER TO DRAWING WN0907-HZCON-LAP-DRG-00001 FOR GENERAL NOTES AND DRAWING STANDARDS.
2. ALL DIMENSIONS ARE IN MILLIMETRES UNLESS NOTED OTHERWISE.
3. ALL LEVELS ARE IN METRES RELATIVE TO ORDNANCE DATUM UNLESS NOTED OTHERWISE.

KEY:

- GRANULAR FILL

OVERVIEW

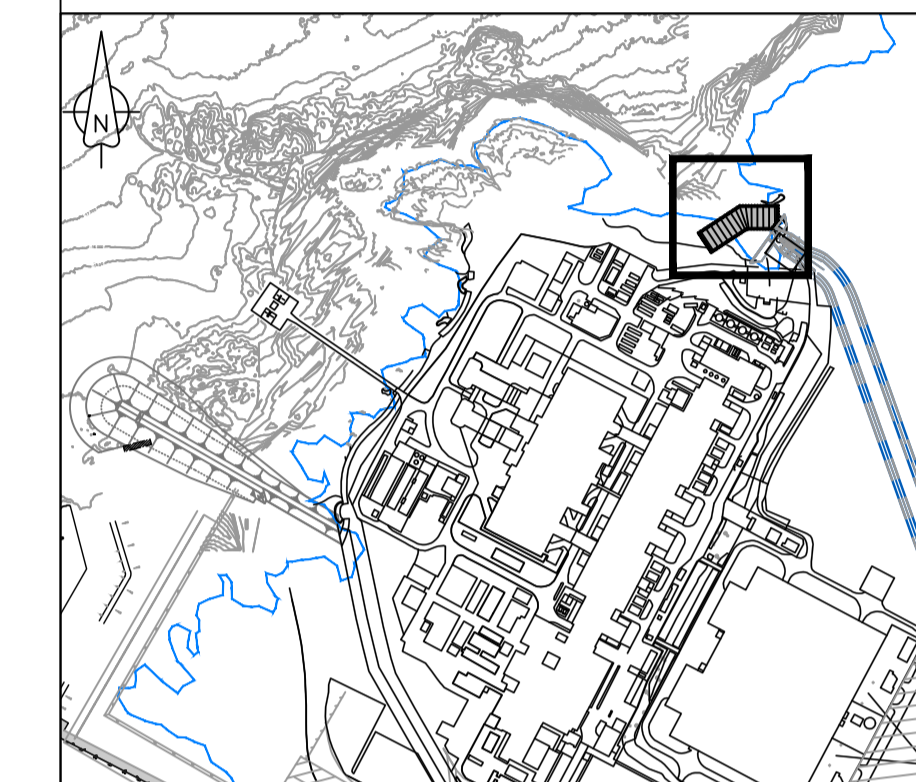

KEY PLAN
(NOT TO SCALE)

2.0	MARCH 2016	MARINE LICENCE SUBMISSION	HNPWL	HNPWL	HNPWL
Rev	Rev. Date	Purpose of revision	Drawn	Checked	Approved

HORIZON
NUCLEAR POWER

Sunrise House, 1420 Charlton Court, Gloucester Business Park, Gloucester, GL3 4AE, UK
Freephone: 0845 300 6816 Email: info@horizonnuclearpower.com

Project
**WYLFA NEWYDD
MARINE LICENCE**

Drawing Title
**TEMPORARY WORKS
COOLING WATER OUTFALL COFFERDAM
GENERAL ARRANGEMENT
AND TYPICAL SECTIONS**

Security Status
NOT PROTECTIVELY MARKED

Scale
1:500@A1 Sheet(s) 1 of 1

Drawing Number
WN0907-HZCON-LAP-DRG-00029 Rev
2.0

© Copyright Horizon Nuclear Power Wylfa Limited. Not to be reproduced (in full or part) without prior permission of Horizon Nuclear Power Wylfa Limited.

