
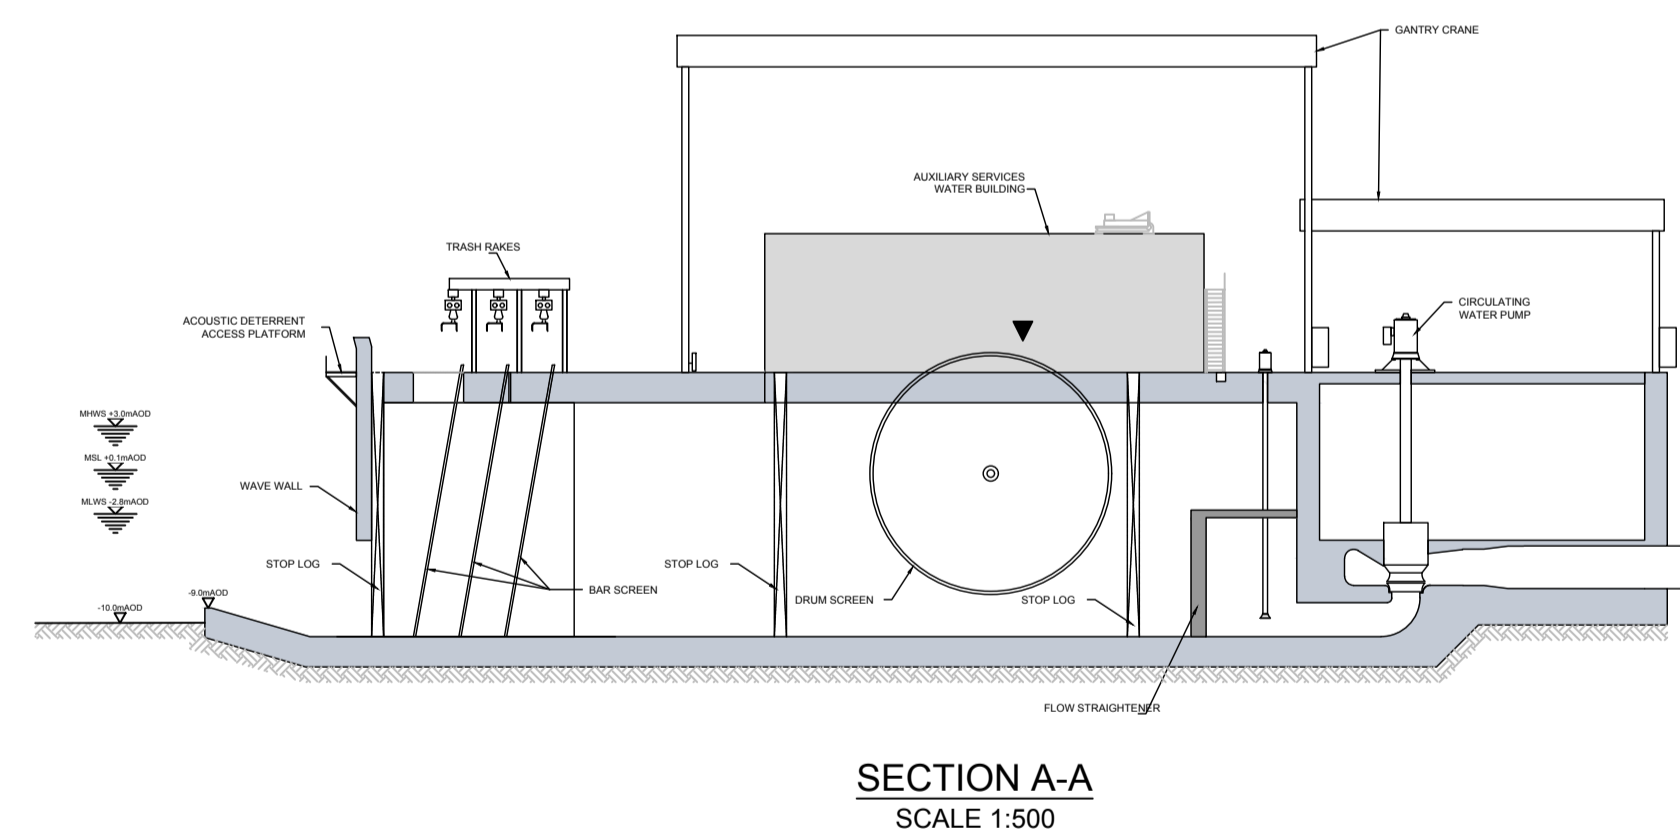


1. All dimensions in metres unless otherwise stated.
2. All levels in mAOD unless otherwise stated.
3. The intake structure arrangement is preliminary. Equipment sizes, vendor requirements, wall thickness, trough size, culvert, and pipe size are estimated.
4. The elevations shown are preliminary and will be confirmed during preliminary design.
5. Depth of wave wall is indicative.

 Concrete / Steel

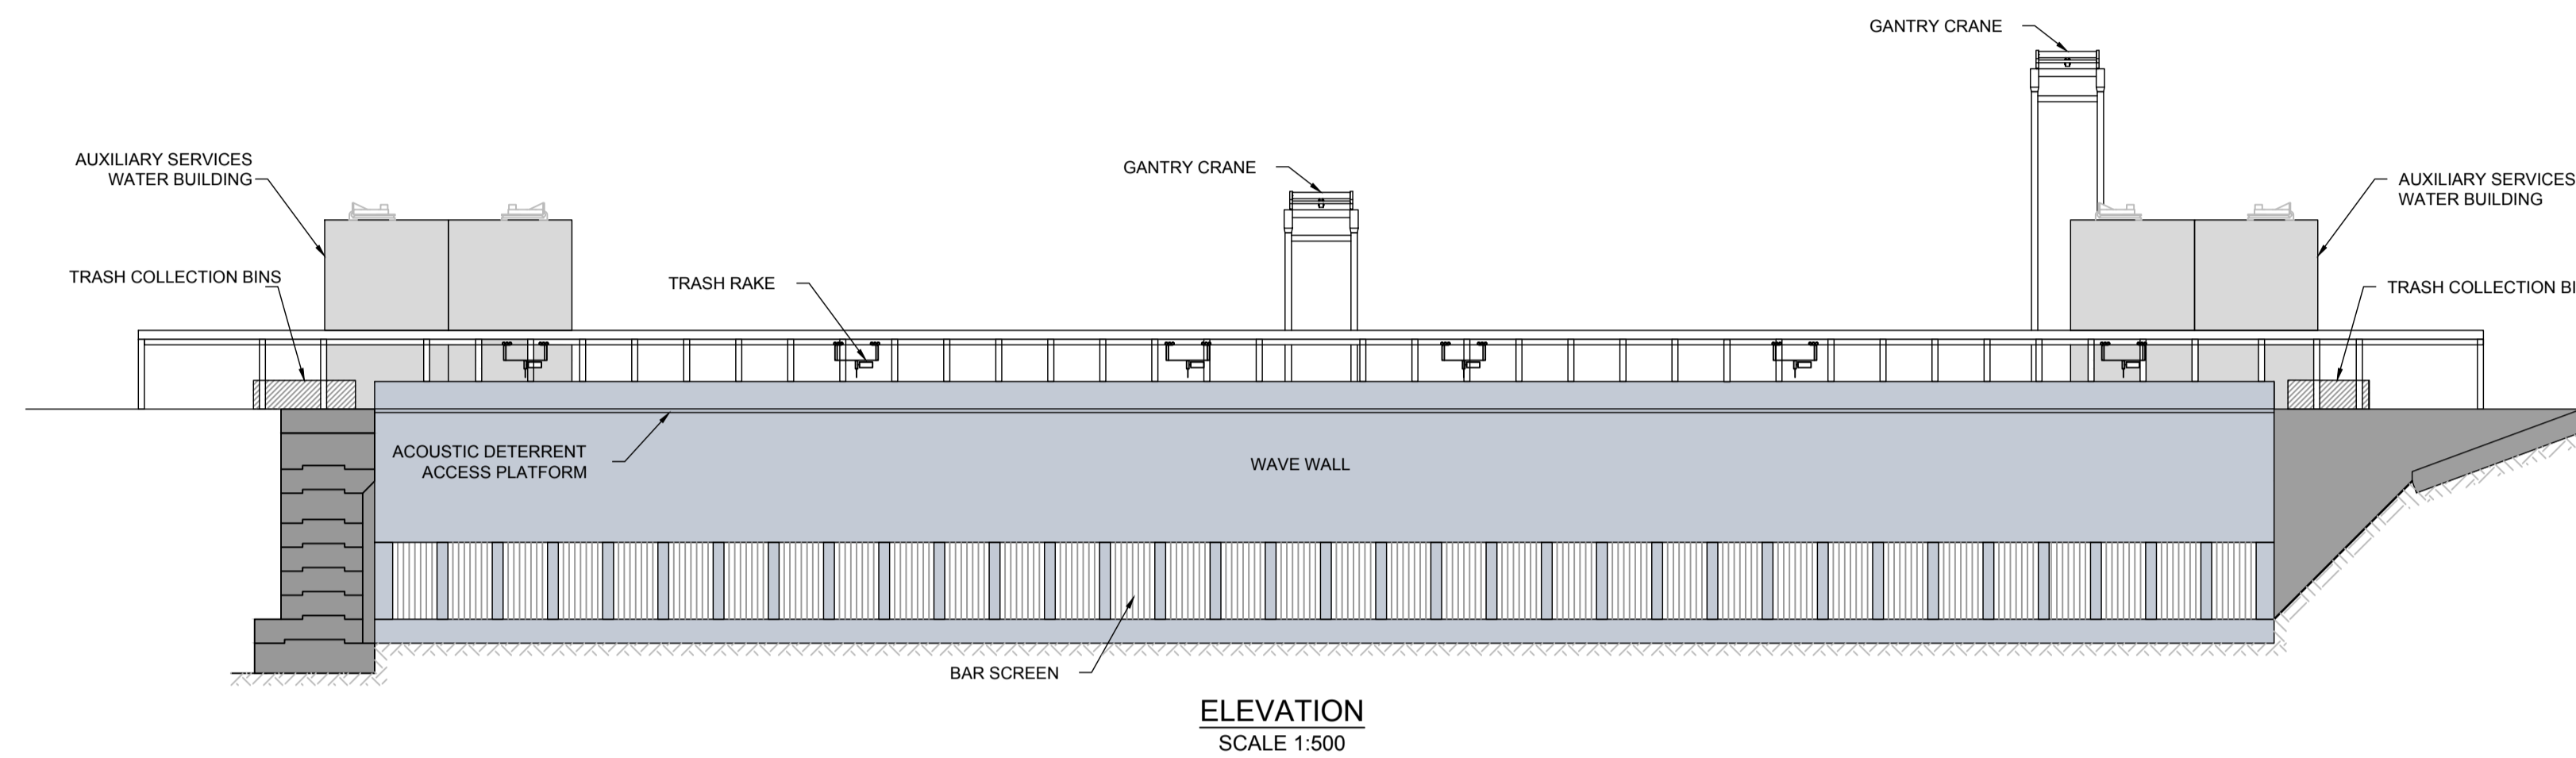

2.0	MARCH 2016	FOR DCO SUBMISSION	HNPWL	HNPWL	HNPWL
Rev	Rev. Date	Purpose of revision	Drawn	Checked	Approved

HORIZON
NUCLEAR POWER

Sunrise House, 1420 Charlton Court, Gloucester Business Park, Gloucester, GL3 4AE, UK
Freephone: 0845 300 6816 Email: info@horizonnuclearpower.com

Project
**WYLFA NEWYDD
MARINE LICENCE**

Drawing Title
**COOLING WATER
INTAKE STRUCTURE
ELEVATIONS**

Security Status
NOT PROTECTIVELY MARKED

Scale 1:500@A1 Sheet(s) 1 of 1

Drawing Number
WN0907-HZCON-LAP-DRG-00036 Rev
2.0

© Copyright Horizon Nuclear Power Wylfa Limited. Not to be reproduced (in full or part) without prior permission of Horizon Nuclear Power Wylfa Limited.