
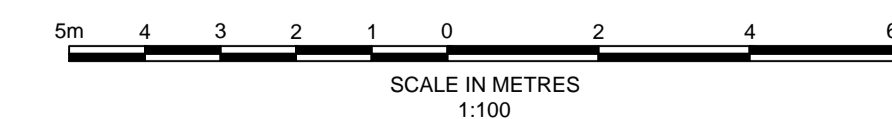
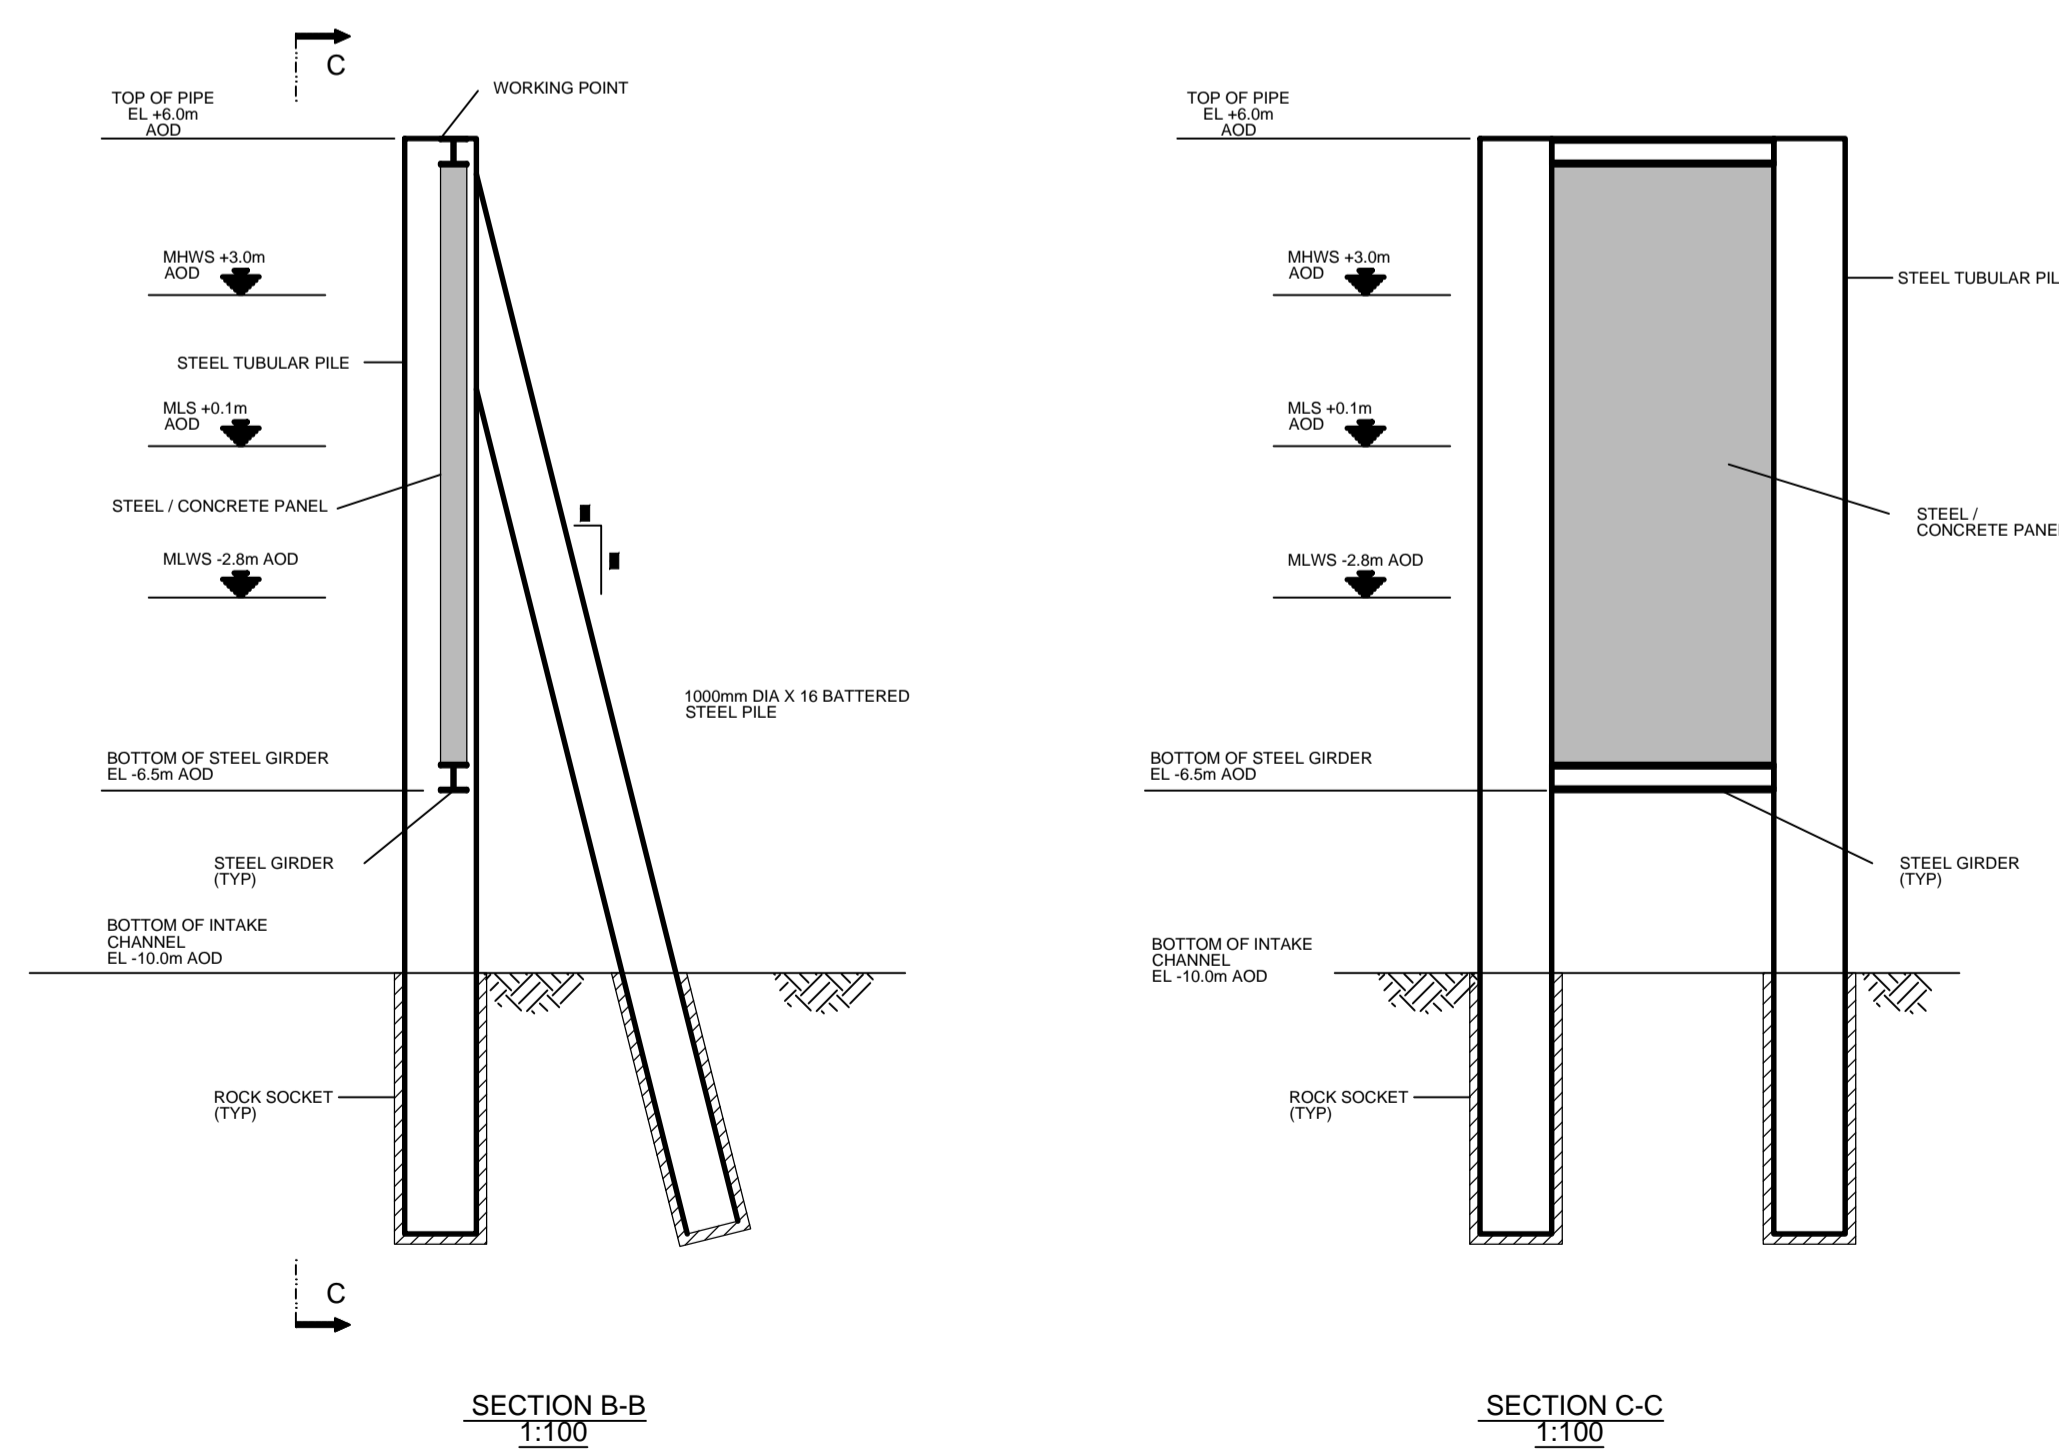
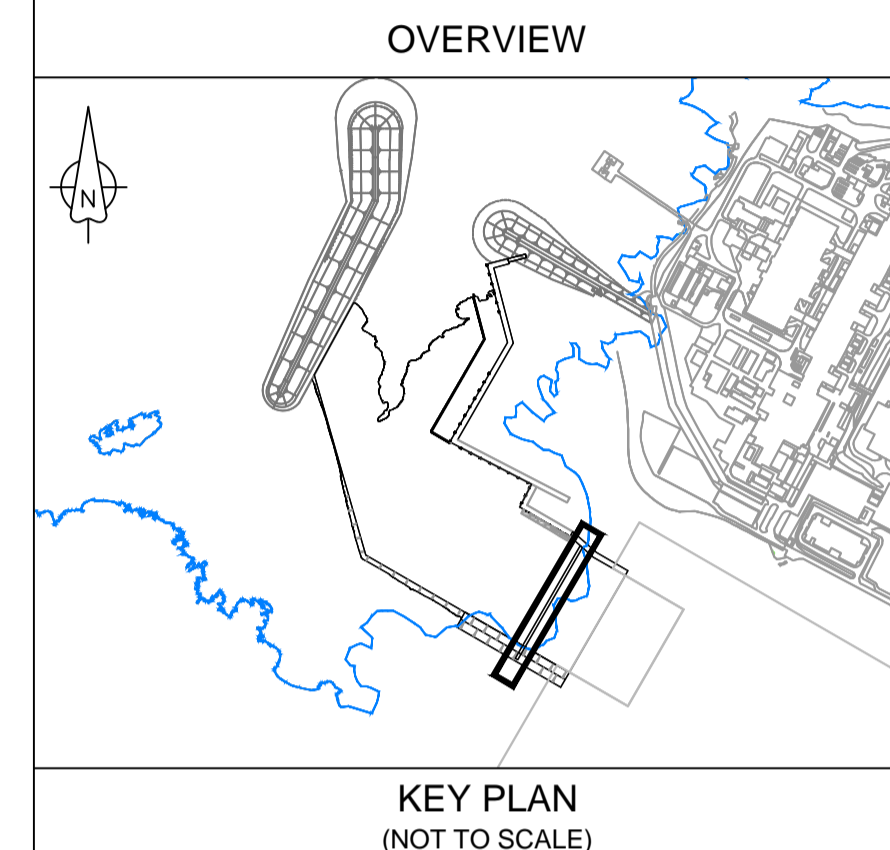


**GENERAL LEGEND**

	SEAWATER		REVTMENT SLOPE
	RECLAIMED GROUND		CONCRETE / STEEL
	BREAKWATER / ROCK		SEABED / GROUND
	GRAVEL		MEAN HIGH WATER SPRINGS
			CONSTRUCTION ENVELOPE

- NOTES**
- UNLESS OTHERWISE SPECIFIED, ALL DIMENSIONS ARE IN METERS.
  - UNLESS OTHERWISE SPECIFIED, ALL LEVELS ARE IN METERS RELATIVE TO ORDNANCE DATUM (AOD).
  - ELEMENT SIZES AND SPACING SHOWN ARE ILLUSTRATIVE AND WILL BE FINALIZED DURING DETAILED DESIGN.

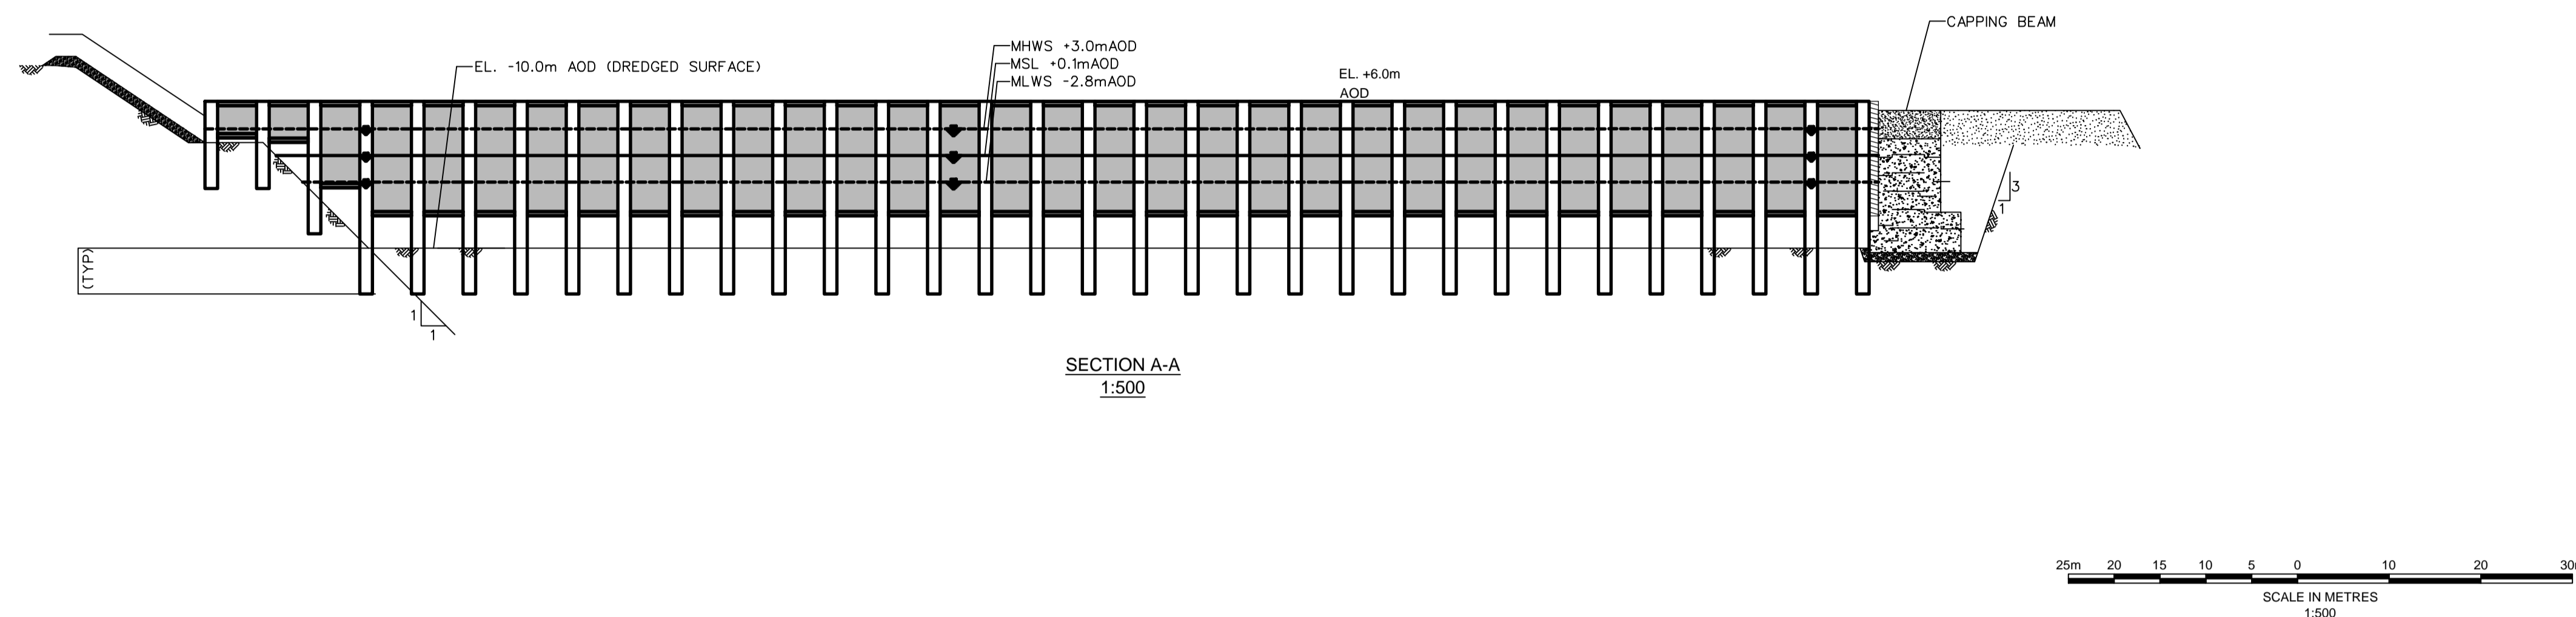

2.0	MARCH 2018	MARINE LICENCE SUBMISSION	HNPWL	HNPWL	HNPWL
Rev	Rev. Date	Purpose of revision	Drawn	Checked	Approved

**HORIZON**  
NUCLEAR POWER

Sunrise House, 1420 Charlton Court, Gloucester Business Park, Gloucester, GL3 4AE, UK  
Freephone: 0845 300 6816 Email: info@horizonnuclearpower.com

Project  
**WYLFA NEWYDD  
MARINE LICENCE**

Drawing Title  
**COOLING WATER INTAKE  
SKIMMER WALL  
DETAILS**

Security Status  
**NOT PROTECTIVELY MARKED**

Scale AS SHOWN @A1 Sheet(s) 1 of 1

Drawing Number  
**WN0907-HZCON-LAP-DRG-00041** Rev  
**2.0**

© Copyright Horizon Nuclear Power Wylfa Limited. Not to be reproduced (in full or part) without prior permission of Horizon Nuclear Power Wylfa Limited.