


EXISTING FRONT BOUNDARY ELEVATION
1:200

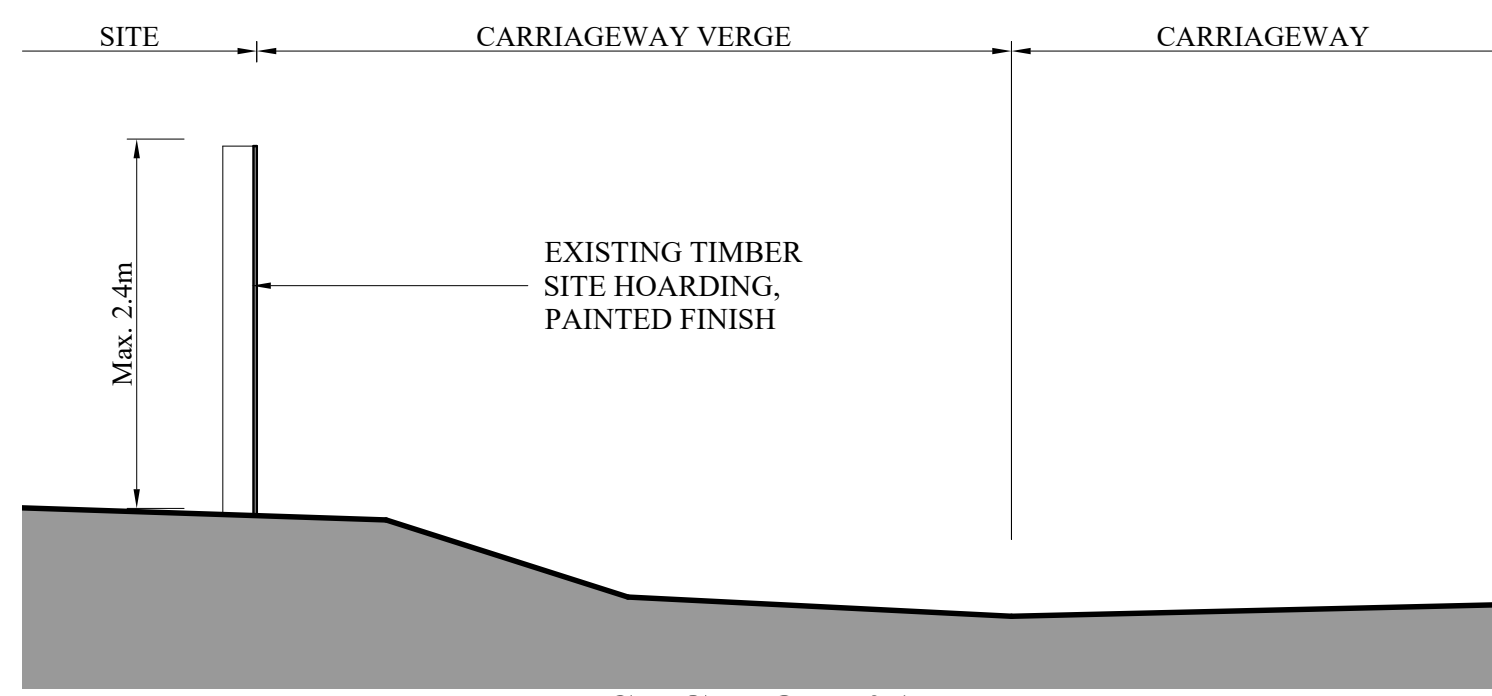

SECTION 01
SECTION THROUGH BOUNDARY HOARDING
1 : 50


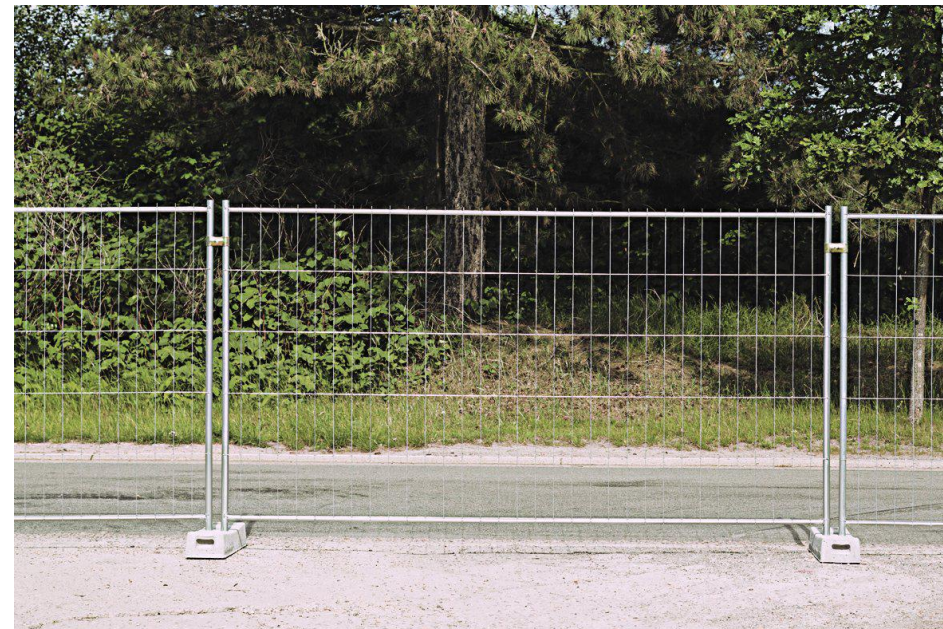


IMAGE 'A'
TYP. ELEVATION OF 2.0m HIGH TEMP.
BOUNDARY FENCING TO REMAINDER OF
COMPOUND
NTS

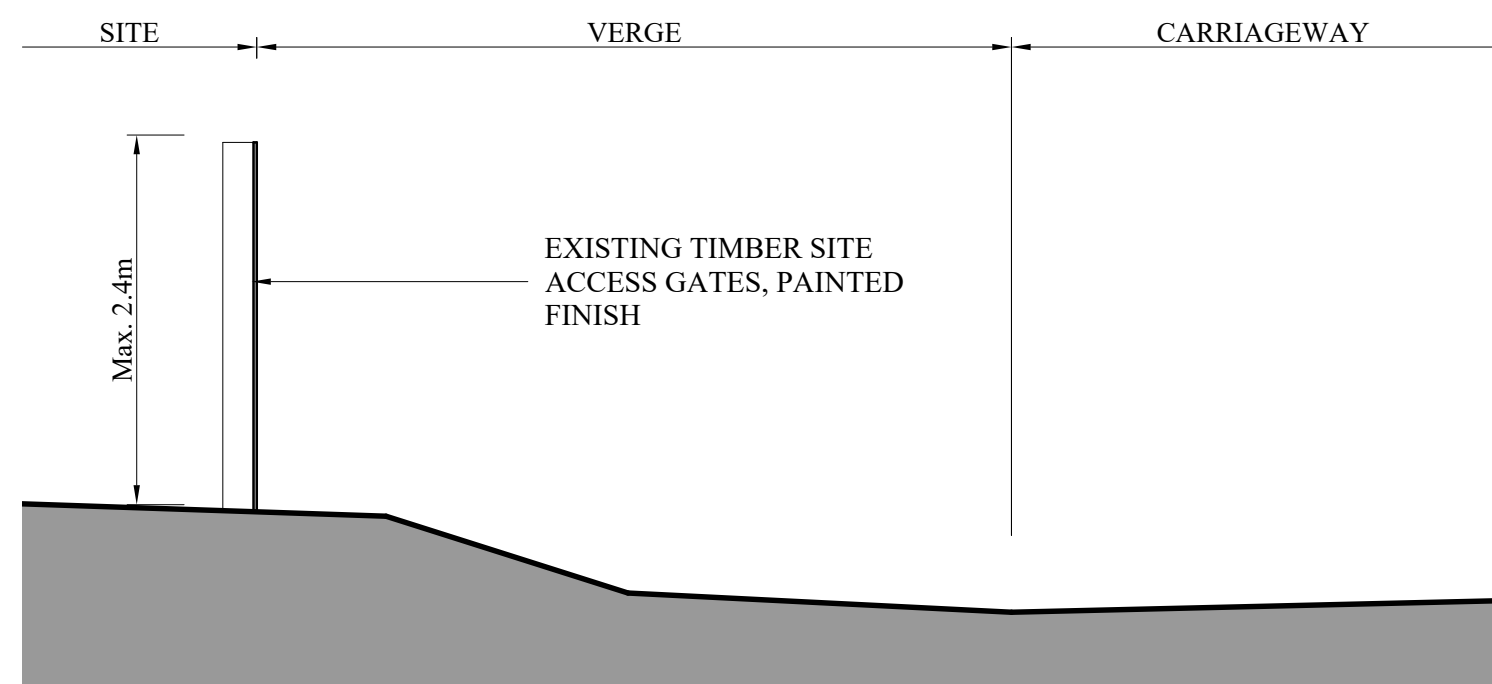

SECTION 02
SECTION THROUGH ACCESS GATE
1 : 50

NOTES


1. DO NOT SCALE FROM THIS DRAWING.
2. ALL LEVELS IN METERS UNLESS NOTED OTHERWISE ON DRAWING.
3. ALL DIMENSIONS AND LEVELS TO BE CHECKED ON SITE PRIOR TO UNDERTAKING ANY WORKS, ORDERING MATERIALS OR FABRICATING ANY COMPONENTS
4. THIS DRAWING IS TO BE READ IN CONJUNCTION WITH ALL OTHER RELEVANT ENGINEER'S AND ARCHITECT'S DRAWINGS AND RELEVANT SPECIFICATION CLAUSES.

REV	DATE	DESCRIPTION	BY	CHK	APP

REVISIONS
Project:
**PROPOSED MAIN SITE COMPOUND,
WYLFA NEWYDD.**

Title:
**EXISTING BOUNDARY
TREATMENT**

Job Ref: 11317	Drawing Ref: EL (--) 01	Revision: *
Drawn by: D. P.	Date: 10.08.17	Checked by: I. R.
Scale: STATED	Paper Size: A3	

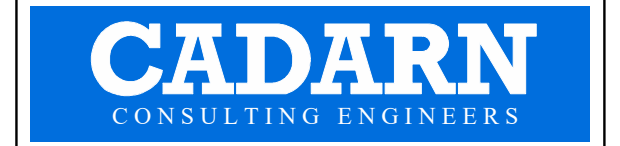

Address: CADARN Consulting Engineers,
Yr Hen Ysgol,
Llandeusant,
Holyhead,
Anglesey,
LL65 4AD.
e-mail: ifan@cadarnconsulting.co.uk
tel: 01407 730912
mob: 07890 382979

