


NOT PROTECTIVELY MARKED


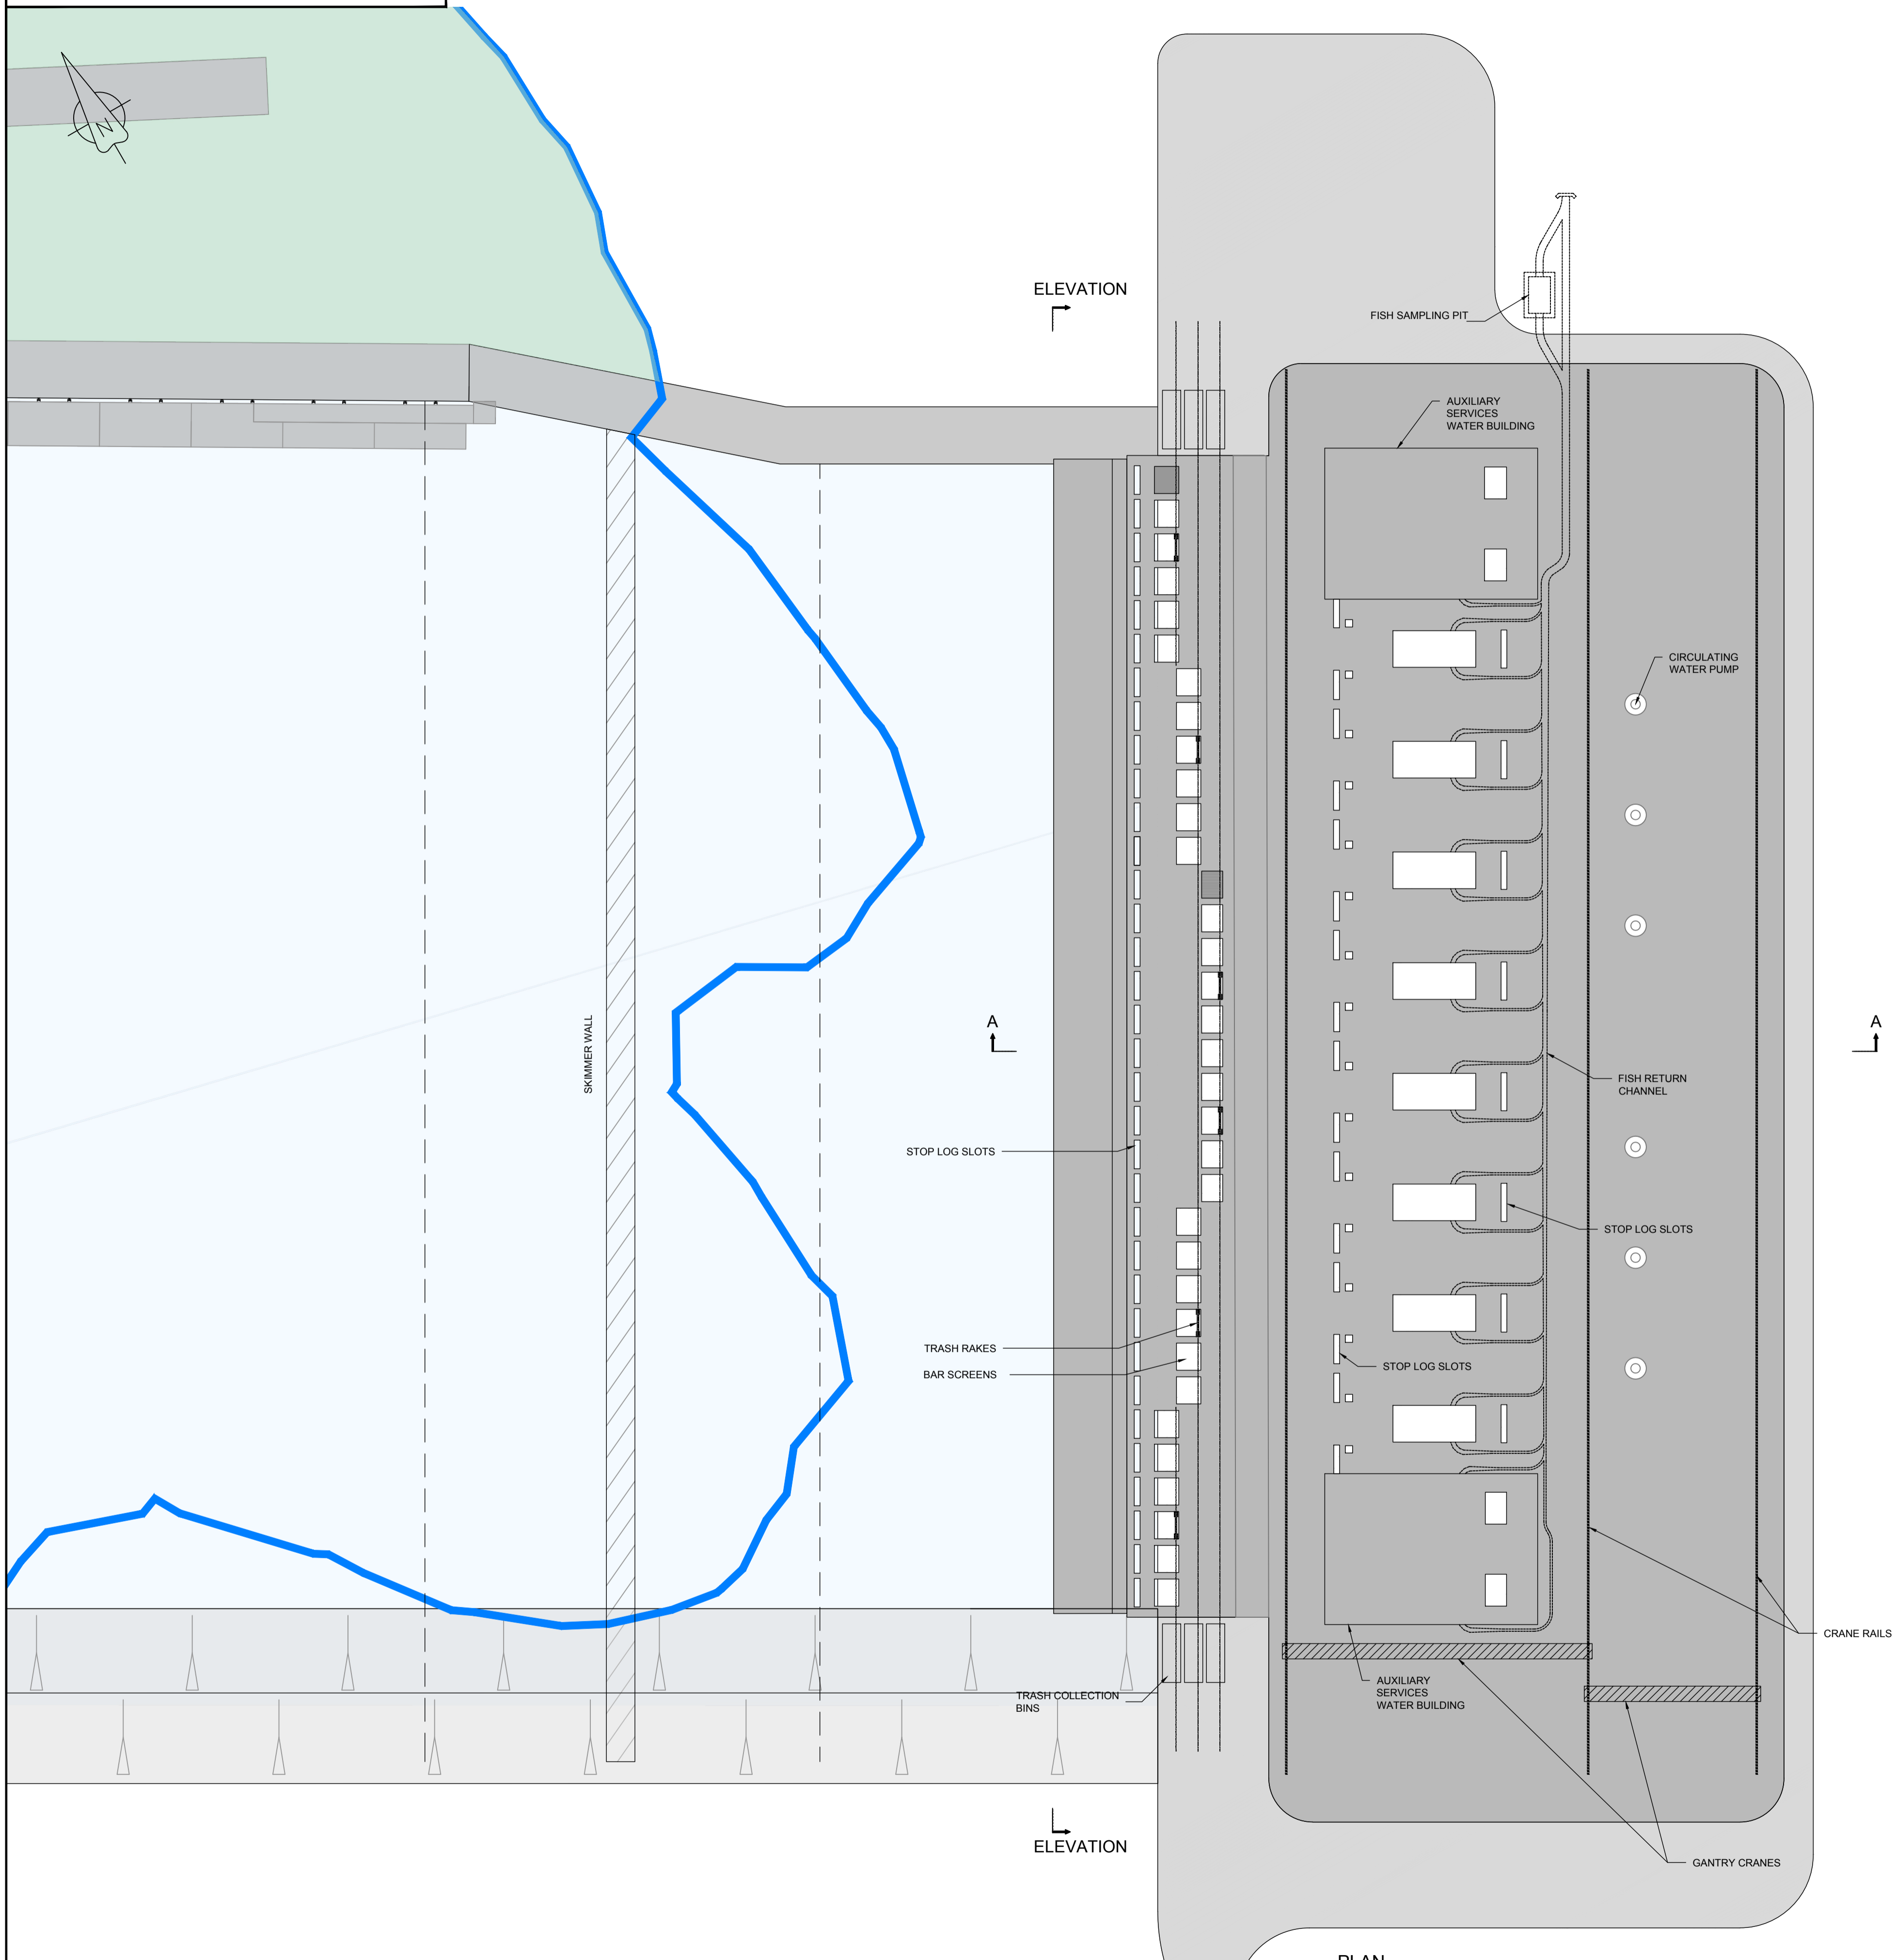


PLAN
SCALE 1:500

GENERAL LEGEND

	SEAWATER		REVTMENT SLOPE
	RECLAIMED GROUND		CONCRETE / STEEL
	BREAKWATER / ROCK		SEABED / GROUND
	GRAVEL		MEAN HIGH WATER SPRINGS
			CONSTRUCTION ENVELOPE

- NOTES
1. All dimensions in metres unless otherwise stated.
 2. All levels in mAOD unless otherwise stated.
 3. Gantry cranes not shown.

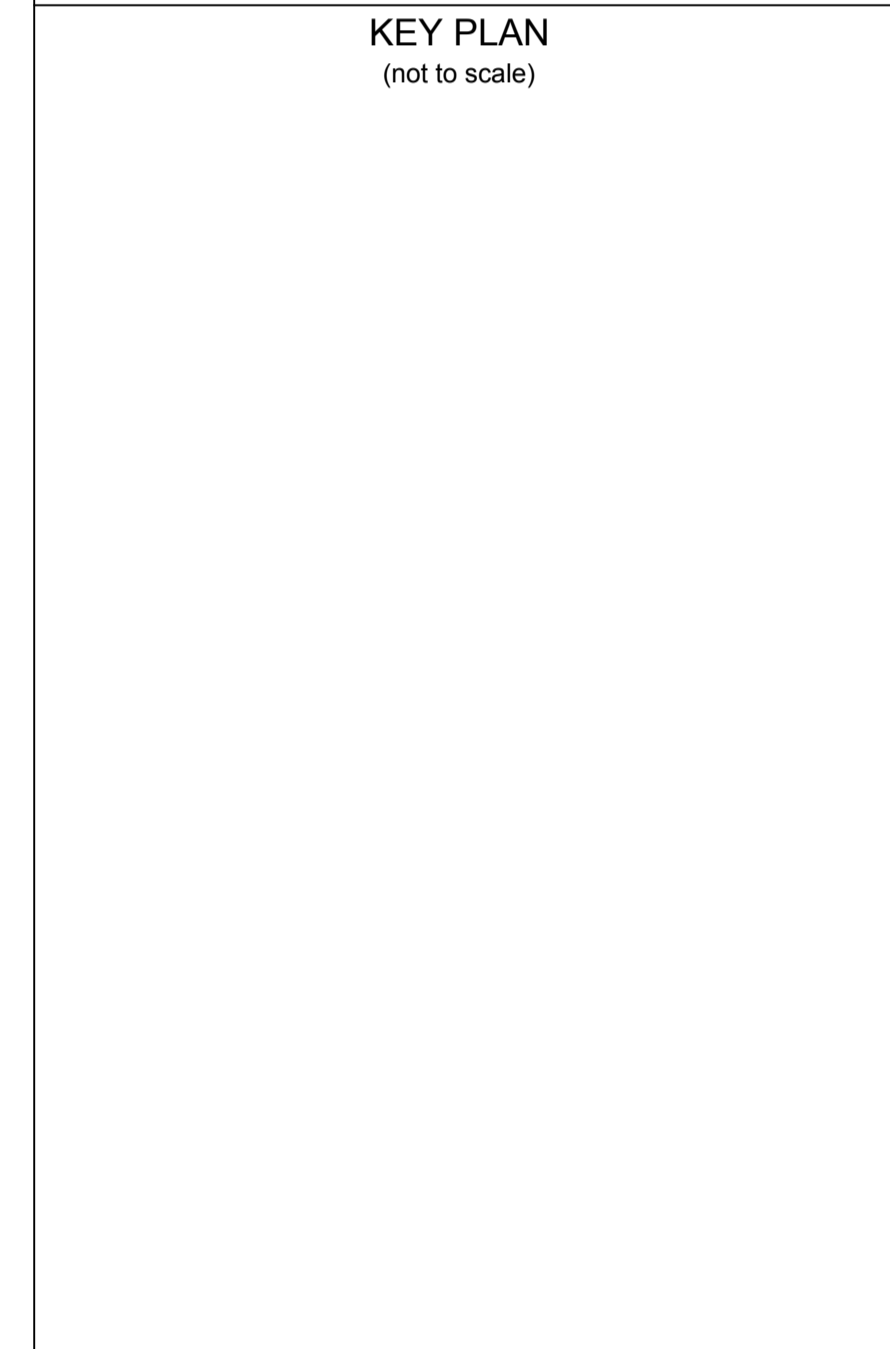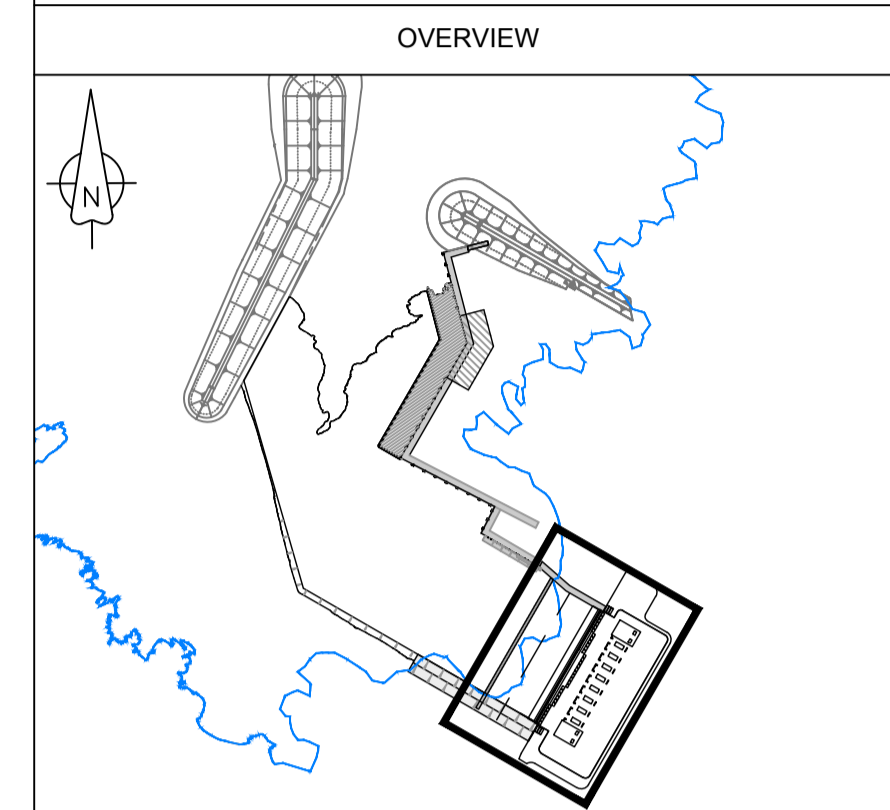

2.0	MARCH 2016	FOR DCO SUBMISSION	HNPWL	HNPWL	HNPWL
Rev	Rev. Date	Purpose of revision	Drawn	Checked	Approved

HORIZON
NUCLEAR POWER

Sunrise House, 1420 Charlton Court, Gloucester Business Park, Gloucester, GL3 4AE, UK
Freephone: 0845 300 6816 Email: info@horizonnuclearpower.com

Project
**WYLFA NEWYDD
MARINE LICENCE**

Drawing Title
**COOLING WATER
INTAKE STRUCTURE
PLAN**

Security Status
NOT PROTECTIVELY MARKED

Scale
1:500@A1

Drawing Number
WN0907-HZCON-LAP-DRG-00035

Rev
2.0

Reproduced from Ordnance Survey mapping with the permission of the Controller of Her Majesty's Stationery Office
© Crown copyright. Unauthorised reproduction infringes Crown copyright and may lead to prosecution or civil proceedings. Ordnance Survey Licence number 100051118.

