


NOT PROTECTIVELY MARKED

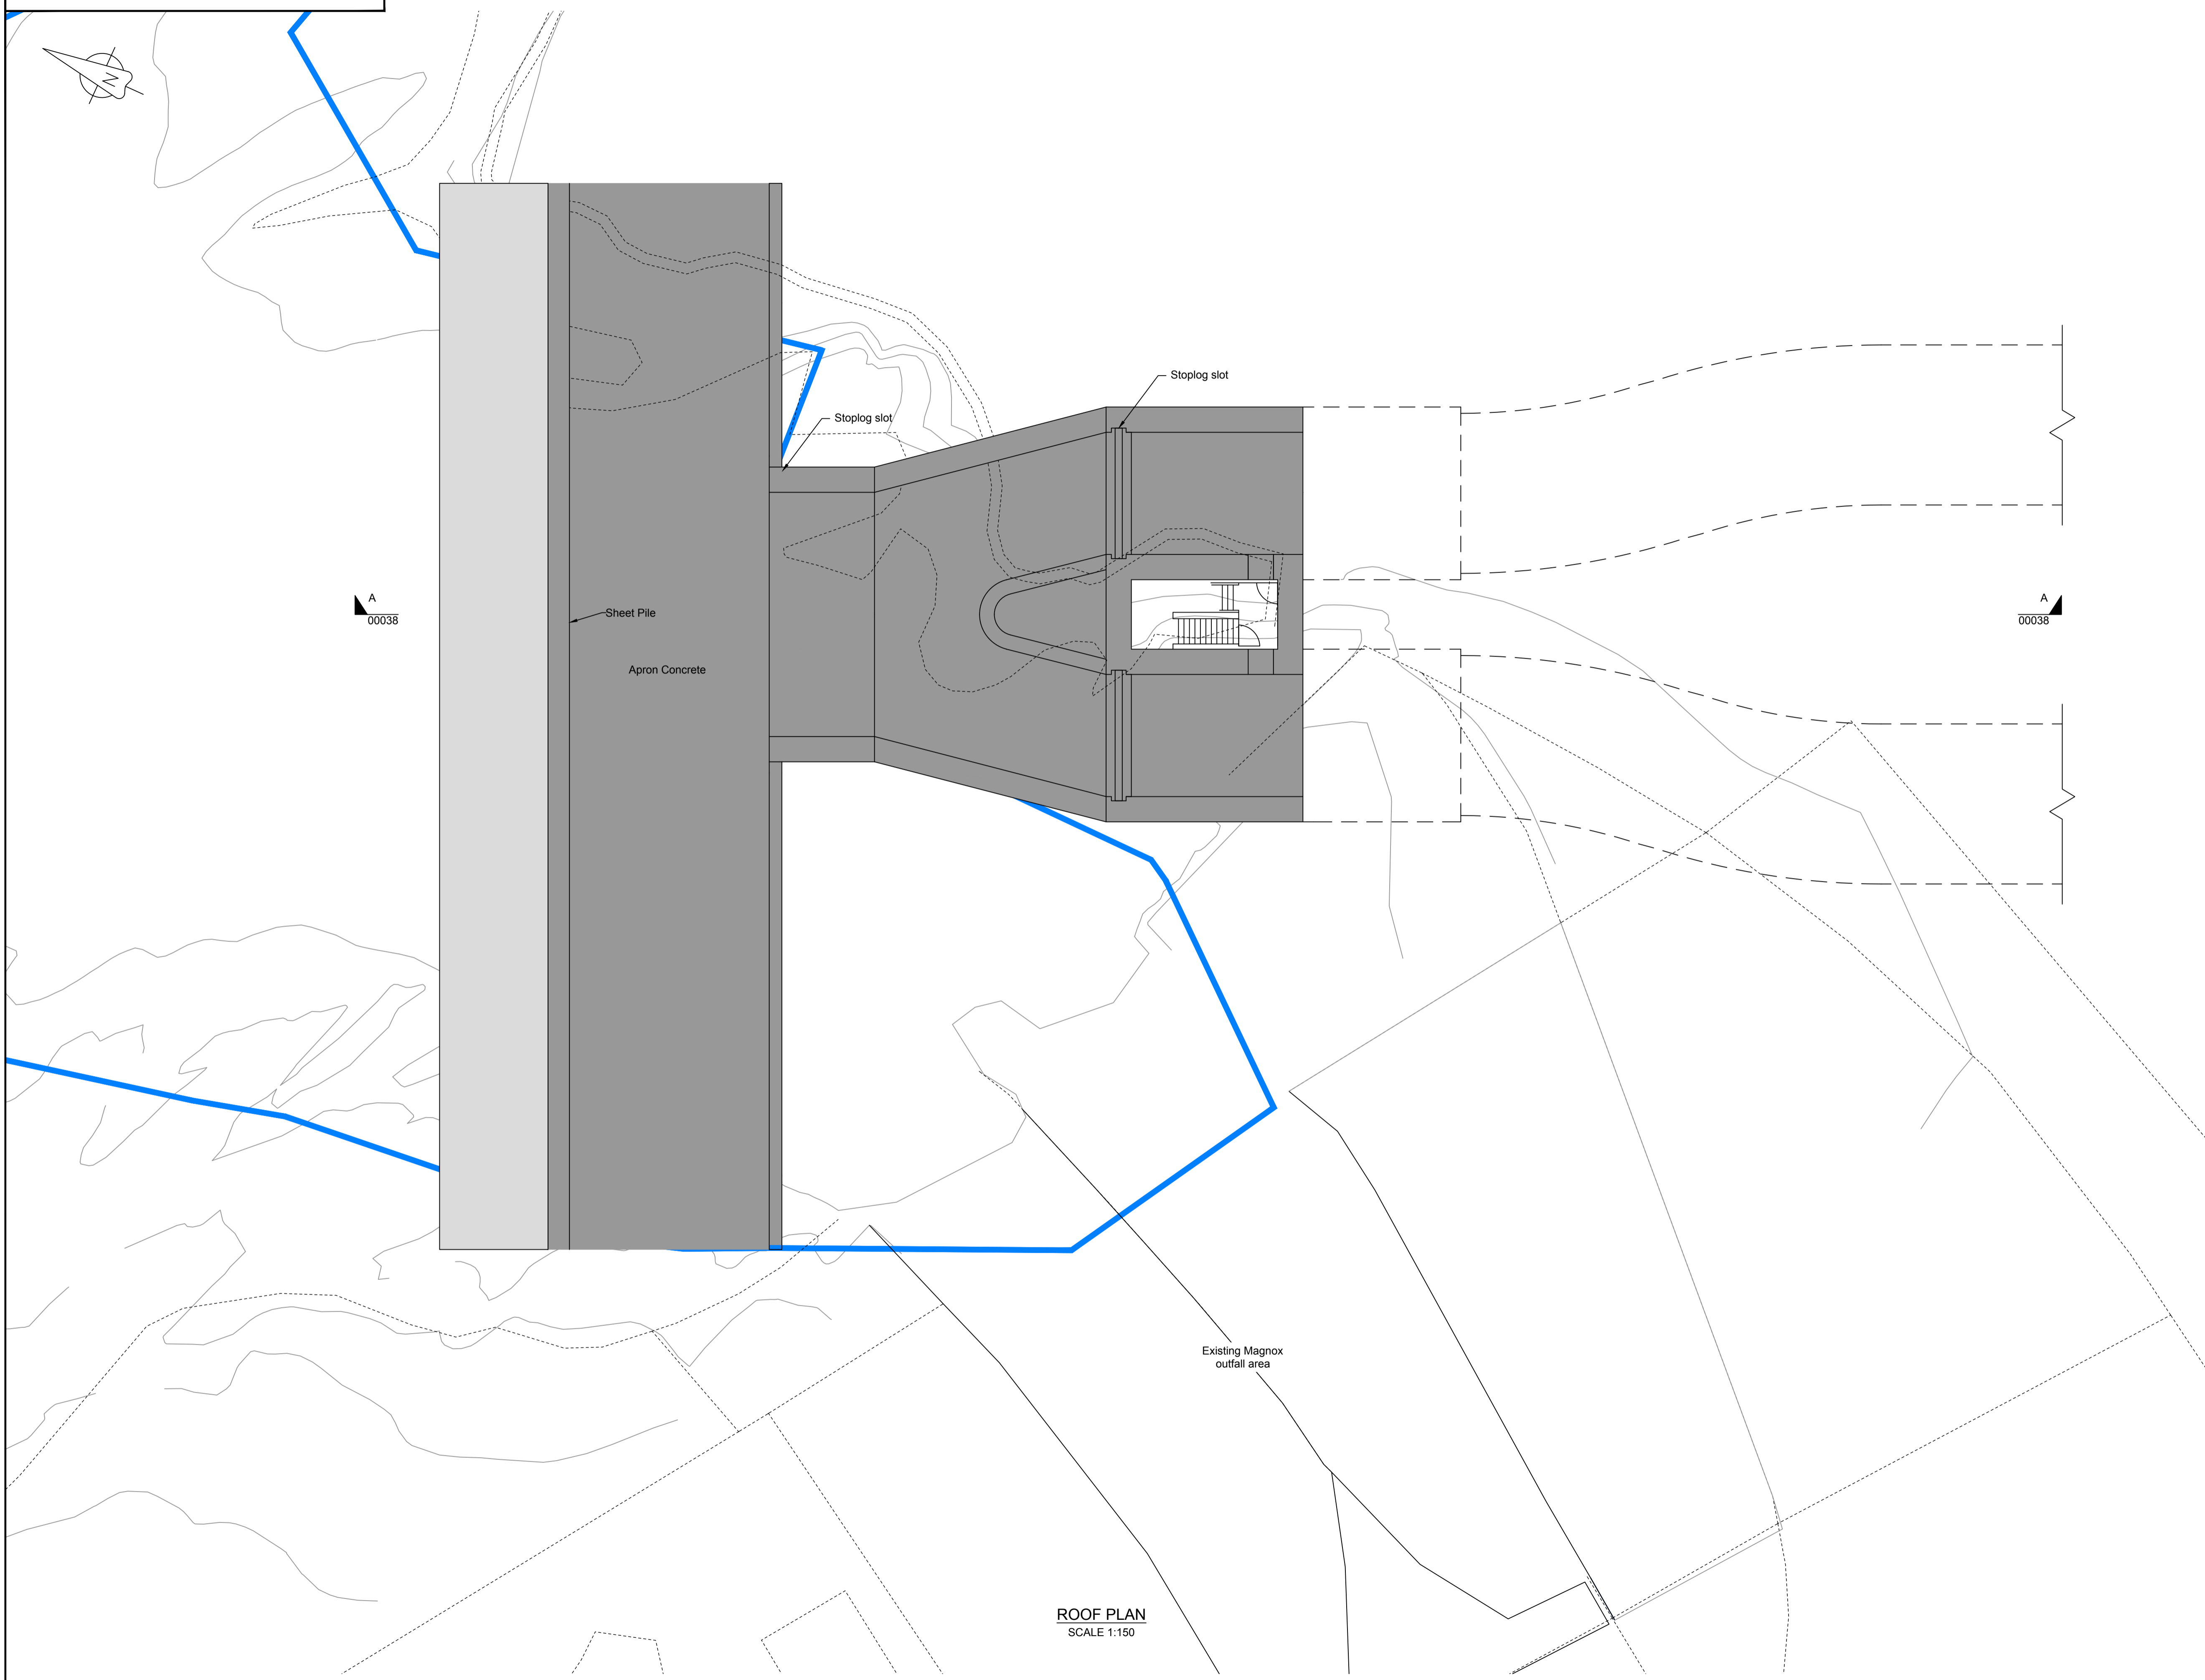

**GENERAL LEGEND**

SEAWATER	RECLAIMED GROUND	BREAKWATER / ROCK	GRAVEL	REVETMENT SLOPE	CONCRETE / STEEL	SEABED / GROUND	MEAN HIGH WATER SPRINGS	CONSTRUCTION ENVELOPE
----------	------------------	-------------------	--------	-----------------	------------------	-----------------	-------------------------	-----------------------

- NOTES**
- All dimensions in metres unless otherwise stated.
  - For section details refer to WN0907-HZCON-LAP-DRG-0038



2.0	MARCH 2016	MARINE LICENCE SUBMISSION	HNPWL	HNPWL	HNPWL
Rev	Rev. Date	Purpose of revision	Drawn	Checked	Approved

**HORIZON**  
**NUCLEAR POWER**  
 Sunrise House, 1420 Charlton Court, Gloucester Business Park, Gloucester, GL3 4AE, UK  
 Freephone: 0845 300 6816 Email: info@horizonnuclearpower.com

Project  
**WYLFA NEWYDD  
 MARINE LICENCE**

Drawing Title  
**COOLING WATER  
 OUTFALL STRUCTURE  
 PLAN**

Security Status  
**NOT PROTECTIVELY MARKED**

Scale  
 1:150@A1 Sheet(s) 1 of 1  
 Drawing Number  
**WN0907-HZCON-LAP-DRG-00037** Rev  
**2.0**

© Copyright Horizon Nuclear Power Wylfa Limited. Not to be reproduced (in full or part) without prior permission of Horizon Nuclear Power Wylfa Limited.

Reproduced from Ordnance Survey mapping with the permission of the Controller of Her Majesty's Stationery Office © Crown copyright. Unauthorised reproduction infringes Crown copyright and may lead to prosecution or civil proceedings. Ordnance Survey Licence number 100051118.

