


Last saved by: DAV/DP BUCKLEY(2018-02-22) Last Plotted: 2018-02-22
 Filename: \\M:\MAN-001\JOB_NO2\WYLFA_HIGHWAYS08 DRAWINGS\WORKING DRAWINGS\20000-20999 SKETCHES\OTHER CONSTRAINTS\WN02.05-ACM-00-SCH-10015 P2 PROPOSED GI LOCATIONS & ACCESS ARRANGEMENTS\PROJECT MANAGEMENT\Initials: Designer: OP Checked: VB Approved: VB ISO A1 594mm x 841mm

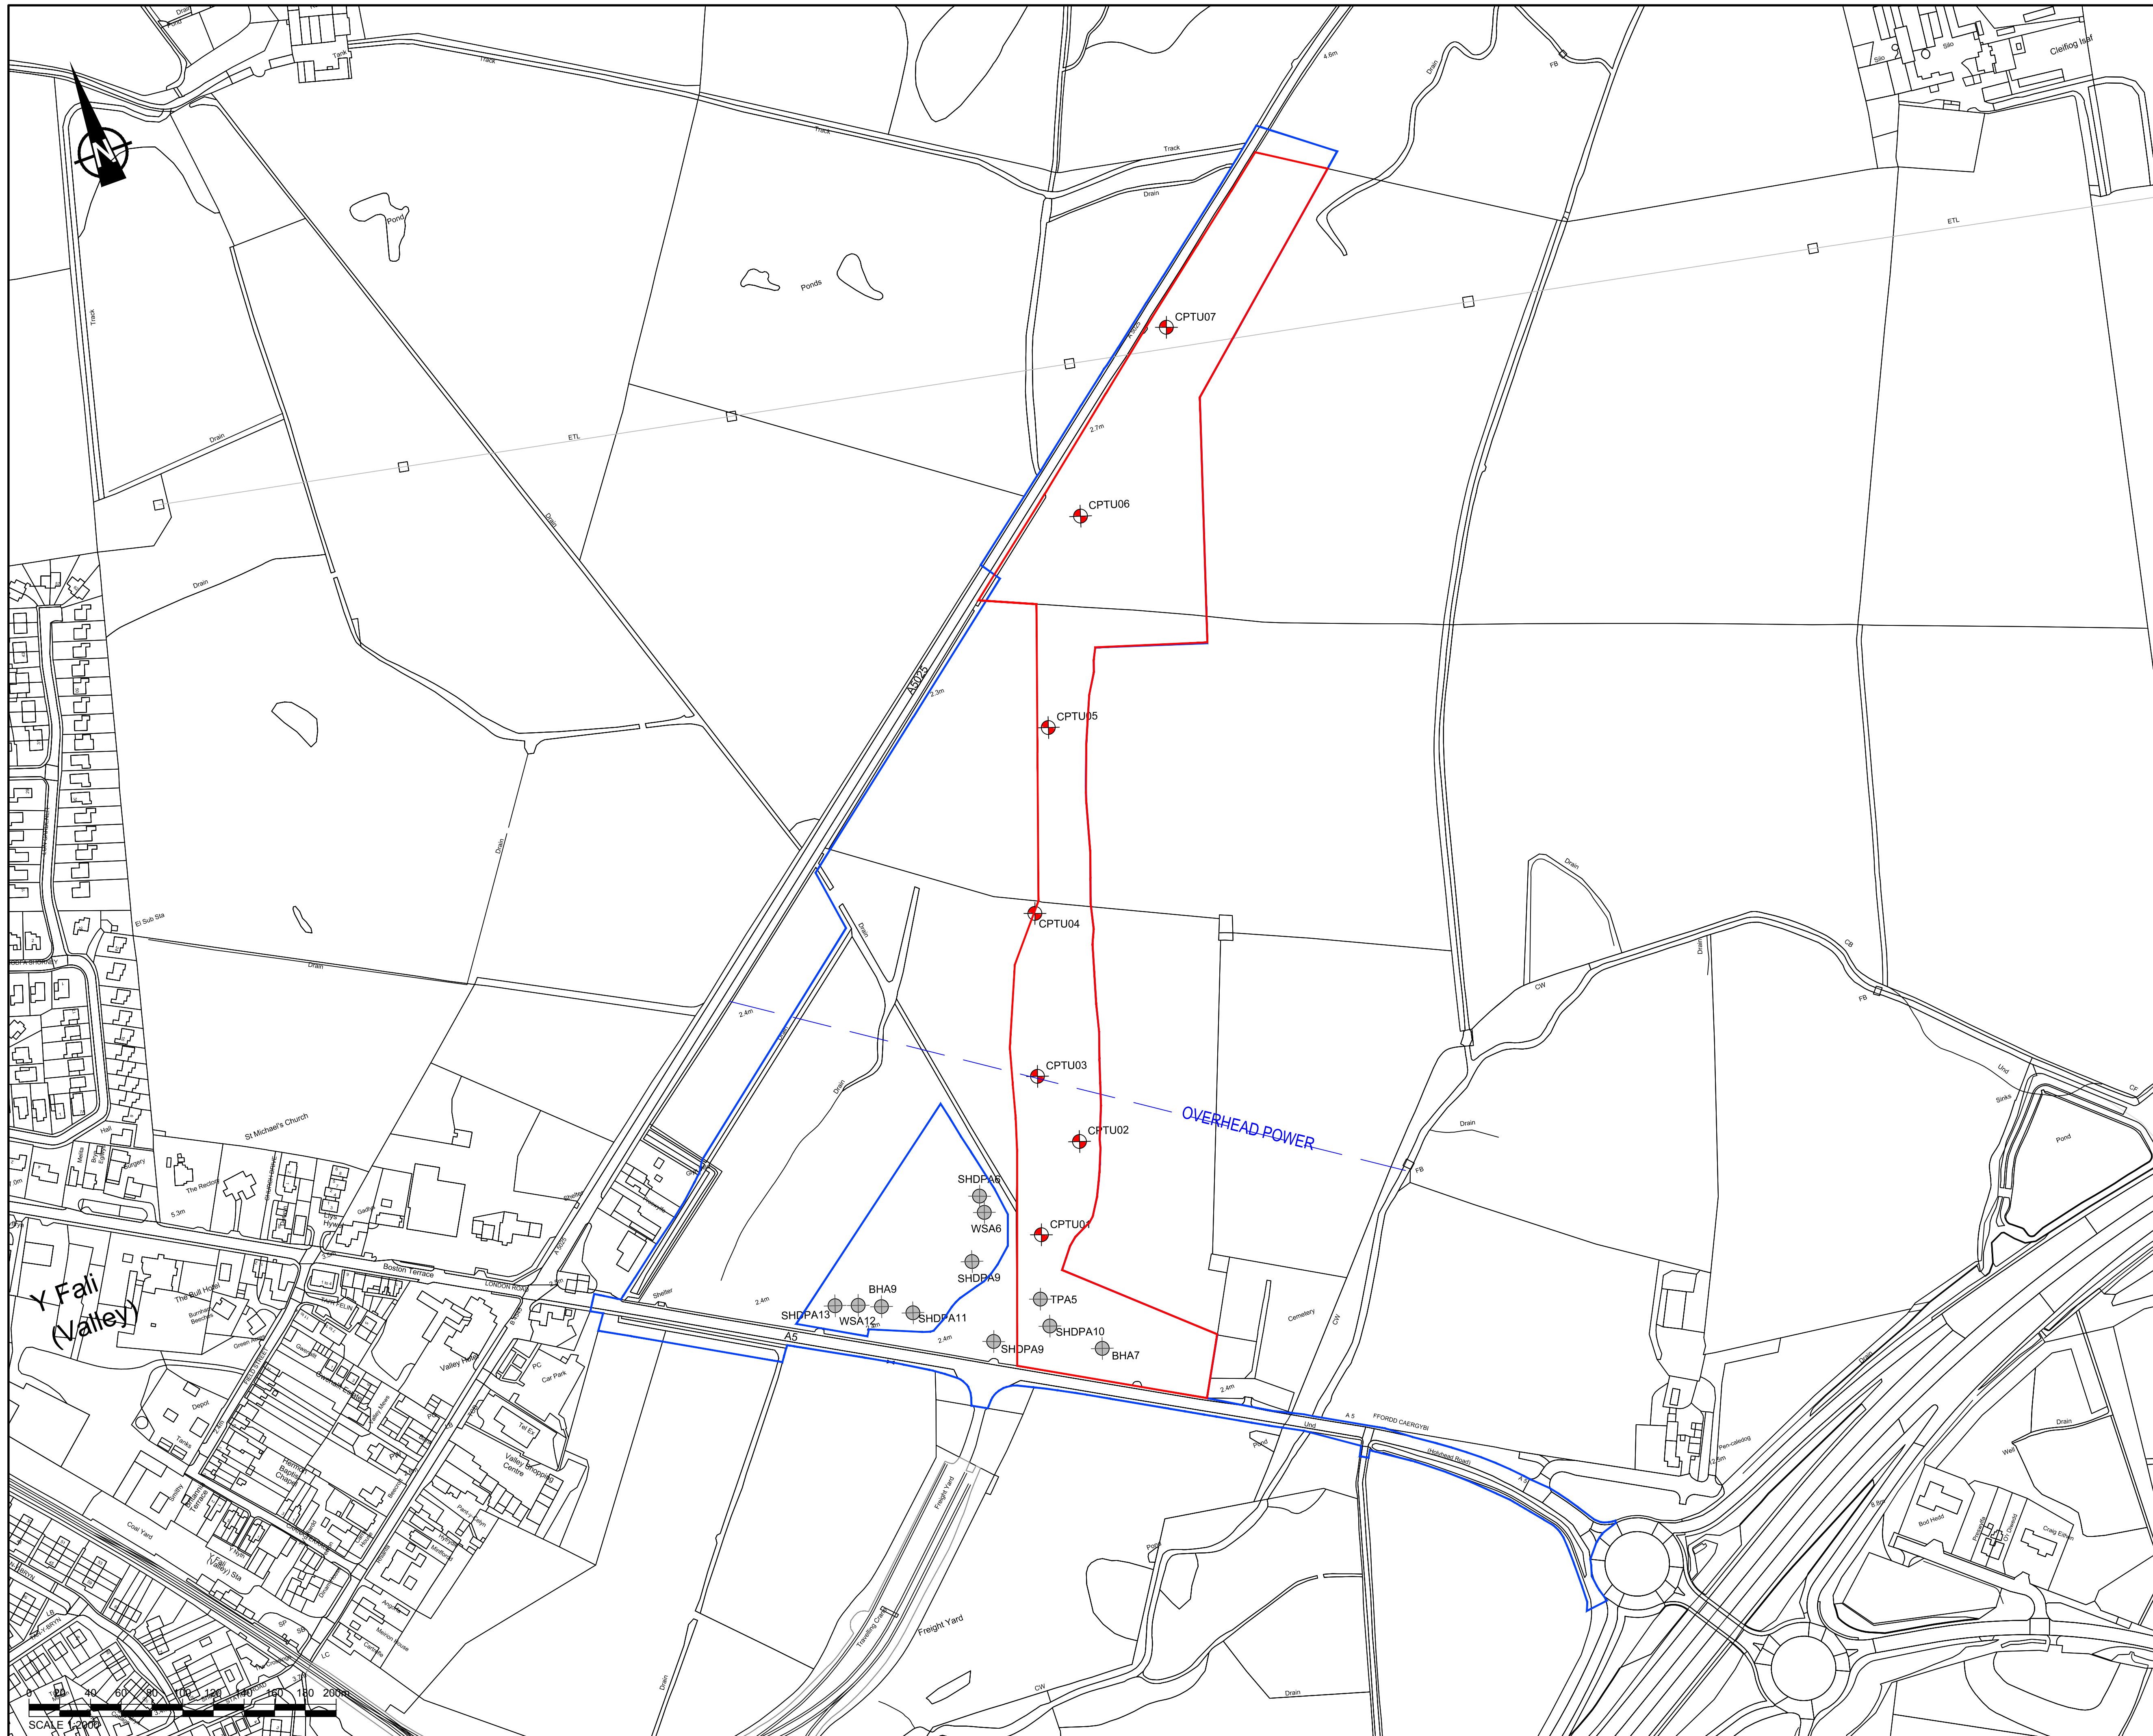

KEY

- APPLICATION BOUNDARY
- OTHER LAND WITHIN APPLICANT'S CONTROL
- APRIL 2016 GI BOREHOLES
- PROPOSED BOREHOLE LOCATION
- OVERHEAD LINE

AREA OF APPLICATION BOUNDARY = 51112m²

NOTES

- DRAWN AT SCALE 1:2000 @ A1.

| BOREHOLE | EASTING, NORTHING |
|----------|--------------------------|
| CPTU01 | 229768.7816, 379193.1748 |
| CPTU02 | 229812.8916, 379241.8640 |
| CPTU03 | 229801.6895, 379291.0086 |
| CPTU04 | 229836.4773, 379391.2771 |
| CPTU05 | 229885.9797, 379501.9766 |
| CPTU06 | 229952.7963, 379624.1076 |
| CPTU07 | 230047.3967, 379720.5266 |

ISSUE/REVISION

| NO | DATE | DESCRIPTION |
|-----|----------|--------------------------|
| P2 | 22.02.18 | REVISED TO SUIT COMMENTS |
| P1 | 21.02.18 | FIRST ISSUE |
| I/R | | DATE DESCRIPTION |

PROJECT NUMBER

60506637

SHEET TITLE

SECTION 1 - VALLEY
 PROPOSED BOREHOLES AND
 APPLICATION BOUNDARY

SHEET NUMBER

WN02.05-ACM-00-SCH-10015 P2