


**NOTES**

1. DO NOT SCALE FROM THIS DRAWING.
2. ALL LEVELS IN METERS UNLESS NOTED OTHERWISE ON DRAWING.
3. ALL DIMENSIONS AND LEVELS TO BE CHECKED ON SITE PRIOR TO UNDERTAKING ANY WORKS, ORDERING MATERIALS OR FABRICATING ANY COMPONENTS.
3. THIS DRAWING IS TO BE READ IN CONJUNCTION WITH ALL OTHER RELEVANT ENGINEER'S AND ARCHITECT'S DRAWINGS AND RELEVANT SPECIFICATION CLAUSES.

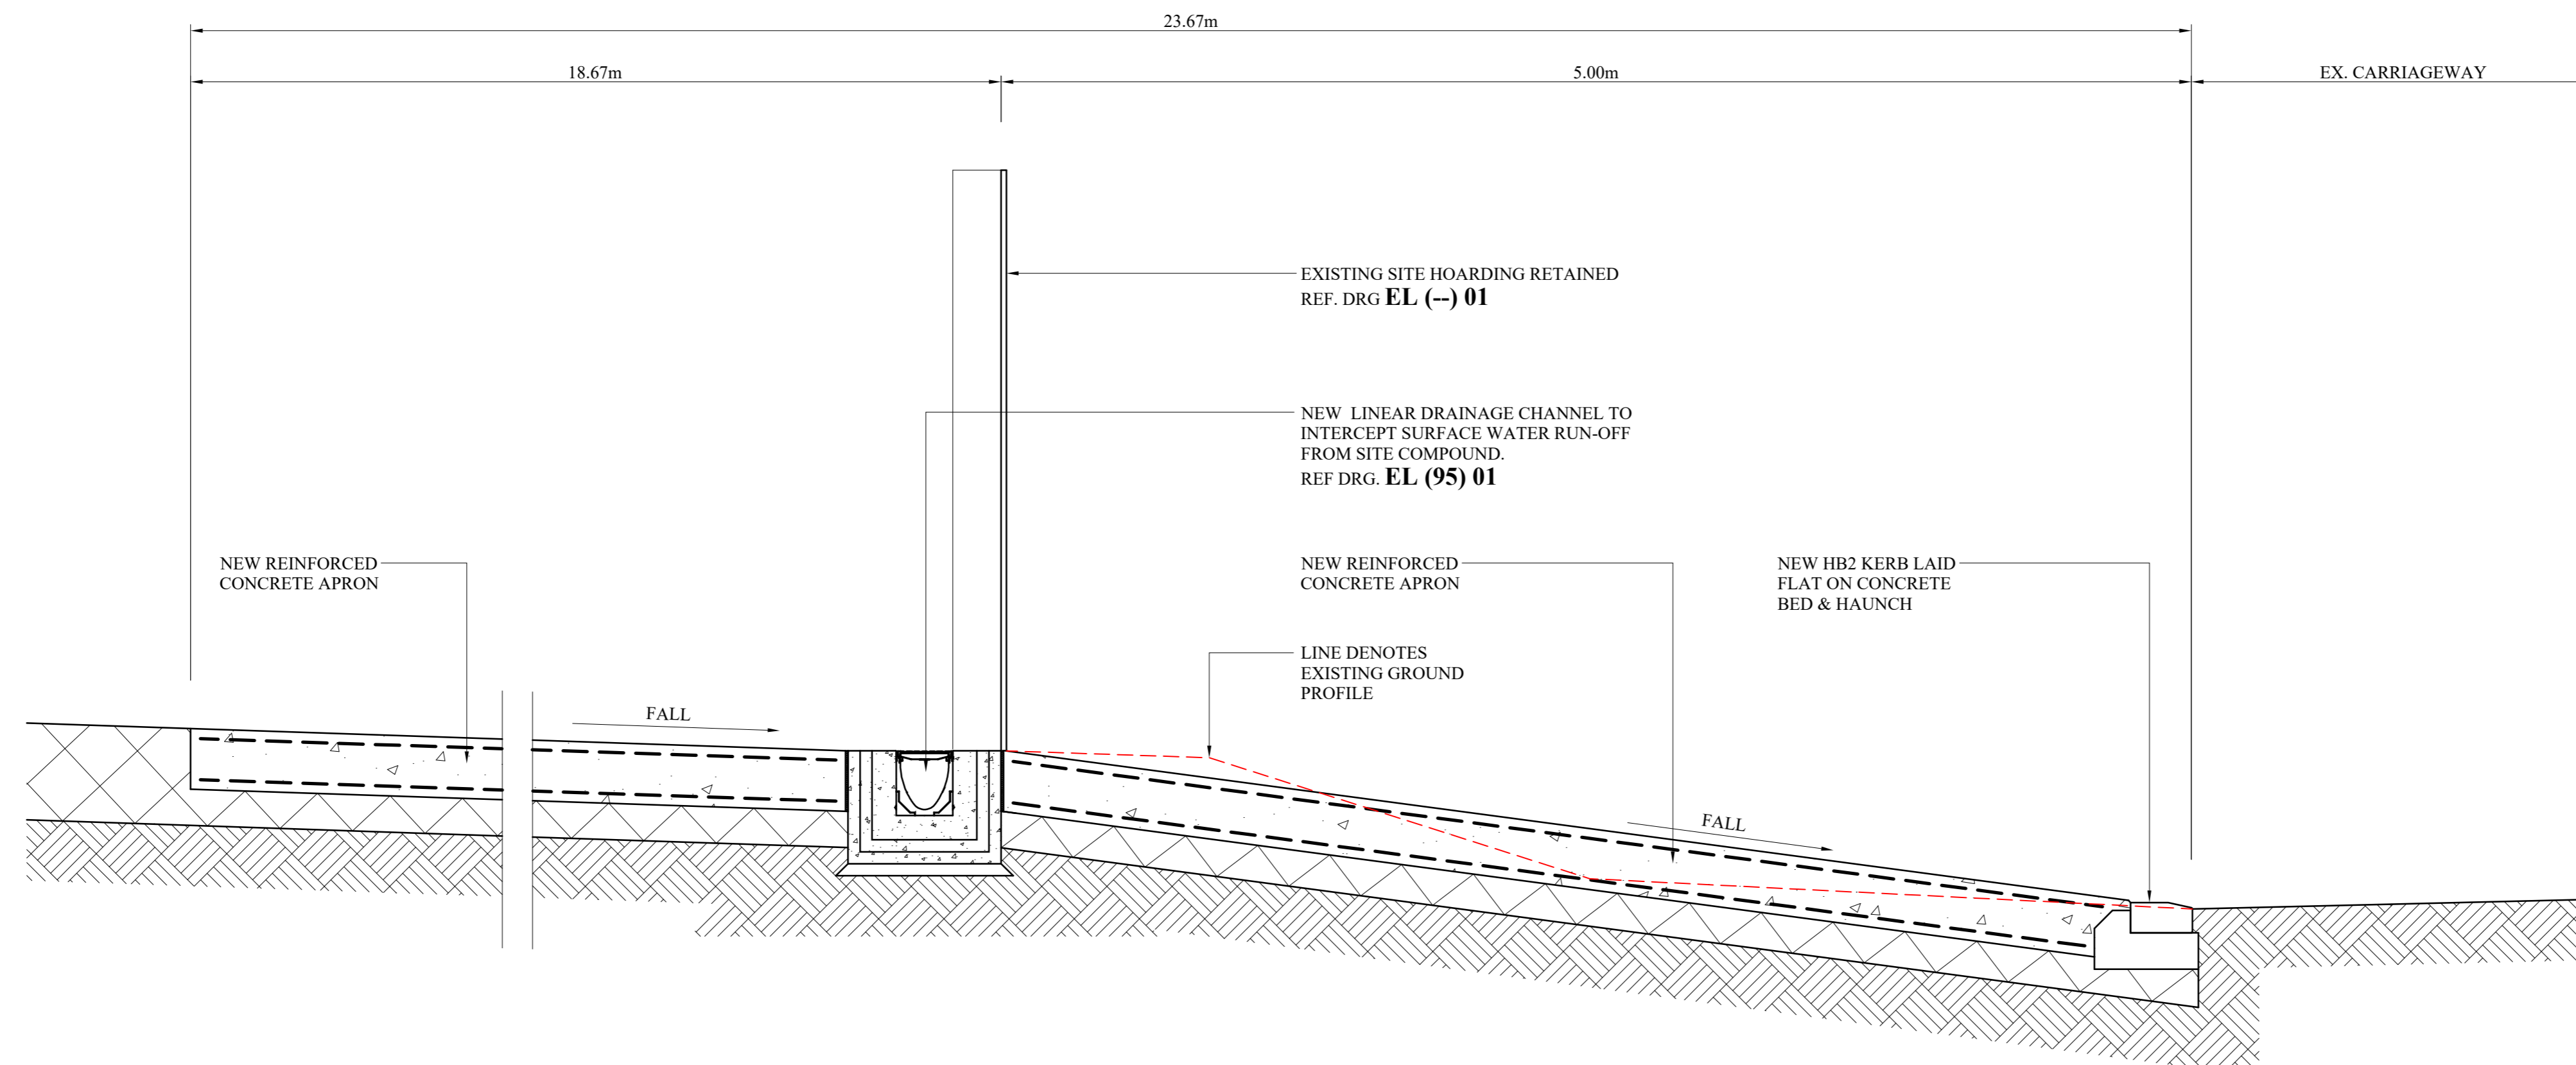

**SECTION 01**  
TYP. SECTION THROUGH NEW CONCRETE APRON  
1 : 20

REV	DATE	DESCRIPTION	BY	CHK	APP

**REVISIONS**  
Project: **PROPOSED MAIN SITE COMPOUND, WYLFA NEWYDD.**

Title: **NEW CONCRETE APRON**

Job Ref:	Drawing Ref:	Revision:
11317	<b>EL (92) 01</b>	*

Drawn by:	Date:	Checked by:	Scale:	Paper Size:
D. P.	10.08.17	I. R.	1/20	A1

**CADARN**  
CONSULTING ENGINEERS

Address: CADARN Consulting Engineers,  
Yr Adwy,  
Llanddeusant,  
Holyhead,  
Anglesey,  
LL65 4AD.

tel: 01407 730912  
mob: 07890 382979  
e-mail: ifan@cadarnconsulting.co.uk

